

St Mary's Church

Planned works

joshua stiff - Sunderland City Council

Exported on 02/09/2025

Enquiry summary

Title:	St Mary's Church		
Reference:	SMCSH		
Enquiry type:	Planned works	Work category:	Highways
Start date:	02/09/2025	Work type:	Preliminary Enquiry (NRSWA C2)
End date:	09/09/2025	Area:	0.04 km ²
Coordinates:	435327.39, 557011.76		
Enquirer:	joshua stiff	Company:	Sunderland City Council
Description of works:	Provide utility information for outlined area		
Link to NUAR enquiry:	https://portal.nuar.uk/enquiries/view/372a1906-4d00-432b-965c-8f13902a8591		
Feedback:	https://portal.nuar.uk/feedback		

Further information regarding the NUAR Platform

Important

Please contact asset owners identified in your area of interest in accordance with their existing protocol to inform them of your activity.

NUAR is intended to complement rather than replace your existing safe dig processes and practices, to allow your organisation to plan for future adoption and for you to provide feedback. Please continue to use your existing safe dig processes and practices in accordance with your obligations under all applicable legislation.

Terms and conditions

Your use of the NUAR Platform, and the information provided in this document, is subject to the end user terms at <https://portal.nuar.uk/terms>. Therefore, before using the NUAR platform, you should familiarise yourselves with these end user terms to ensure that you are aware of the conditions that apply to your allowed usage of the platform

Crown copyright and database rights 2025 OS 100038200.

Responsibility for works

You are fully and solely liable for all excavation or other works carried out by you.

Information regarding the location of underground utility assets is given for your assistance and is intended for general guidance only.

The accuracy and completeness of information displayed in the platform cannot be guaranteed and data may not represent the actual position of apparatus or include all apparatus present at a given location.

Diligence / safe working practices

You are required to take all reasonable care and diligence, and comply with all applicable laws, when using the NUAR platform in the planning and performance of excavation or other works.

Safe digging practices, in accordance with the Health and Safety Executive guidance document HSG47, must be used to verify and establish the actual position of all apparatus, including the use of hand dug trial holes, before any mechanical plant is used.

HSG47 is downloadable from the Health and Safety Executive website.

NUAR Legend

Colours

The colour used for the depiction of a given asset feature will be dictated primarily by the Utility Type value of that feature which dictates the broad domain to which it belongs.

Drainage



Telecommunications



Electricity



Gas



Thermal



Water



Sewer



Fuel and chemicals



Transport



Non-utility objects



Reference and planning



Line Styles & Points

Two linestyles are adopted for the combined map, based on the underground status value for the feature.

Two main point symbols are adopted for the combined map, signifying a physical presence or otherwise. A special case is required for "Cross-section markers" for the electricity network (and possibly others) where a "direction of view" is important.

Symbols should be coloured according to the colour guide.

Consistent with linestyles, symbols representing physical objects will be "filled" if underground or submerged, and unfilled if on the surface or above ground.

Where an angle/rotation value is supplied, this will be applied in the depiction of the symbol (can be ignored for the circle symbols).

Overground point asset



Underground point asset



Overground line asset



Underground line asset



Sensitive asset (approximate)



Overground site



Underground site



Protected site



Description



Cross-section



Asset property change



Combined assets map



Scale: 1:1250 Page size: A3

Date generated: 02/09/2025 Job reference: SMCSH

© Crown copyright and database rights 2025 OS 100038200. Use of this data is subject to terms and conditions.

Disclaimer: This plan only shows data from participating asset owners; other apparatus may exist; individual maps from different organisations are included below. The information is provided without warranty and may not be accurate or complete. Always use safe digging practices as set out in HSG47 to verify apparatus positions.

Asset owner list - organisations with assets in your enquiry area

Asset owners whose assets have been revealed within the area drawn

Asset Owner	Business contact	Emergency contact	Disclaimer
GTC Infrastructure Limited (BUUK)	01359 243376	0800 032 6990	No disclaimer supplied
Northern Gas Networks	0800 040 7766 and dial option 5	0800 111 999	No disclaimer supplied
Northumbrian Water Group	No contact number supplied	0345 717 1100	No disclaimer supplied
Historic England	No contact number supplied	No contact number supplied	No disclaimer supplied
Sunderland City Council	0191 520 5555	No contact number supplied	No disclaimer supplied
Virgin Media O2	No contact number supplied	0333 000 5925	No disclaimer supplied
Northern Powergrid	8000113332	800668877	No disclaimer supplied

Asset owner list - organisations who operate in your enquiry area

Asset owners who may not have assets in the area drawn, but who operate in the vicinity

Asset Owner	Business contact	Emergency contact	Disclaimer
Northern Powergrid	8000113332	800668877	No disclaimer supplied
Northumbrian Water Group	No contact number supplied	0345 717 1100	No disclaimer supplied
Northern Gas Networks	0800 040 7766 and dial option 5	0800 111 999	No disclaimer supplied
Historic England	No contact number supplied	No contact number supplied	No disclaimer supplied
Environment Agency	No contact number supplied	03708 506 506	No disclaimer supplied
Sunderland City Council	0191 520 5555	No contact number supplied	No disclaimer supplied
Virgin Media O2	No contact number supplied	0333 000 5925	No disclaimer supplied
GTC Infrastructure Limited (BUUK)	01359 243376	0800 032 6990	No disclaimer supplied
Network Rail	No contact number supplied	03457 11 41 41	No disclaimer supplied
CityFibre Ltd	No contact number supplied	0800 298 6267	No disclaimer supplied

Special Requirement Measures asset owner list - organisations with assets in your enquiry area


Asset owners whose assets have been revealed within the area drawn

Asset Owner	Special Requirements
Northumbrian Water Group	Further consultation required

Special Requirement Measures asset owner list - organisations who operate in your enquiry area

Asset owners who may not have assets in the area drawn, but who operate in the vicinity

Asset Owner	Special Requirements
Northumbrian Water Group	Further consultation required

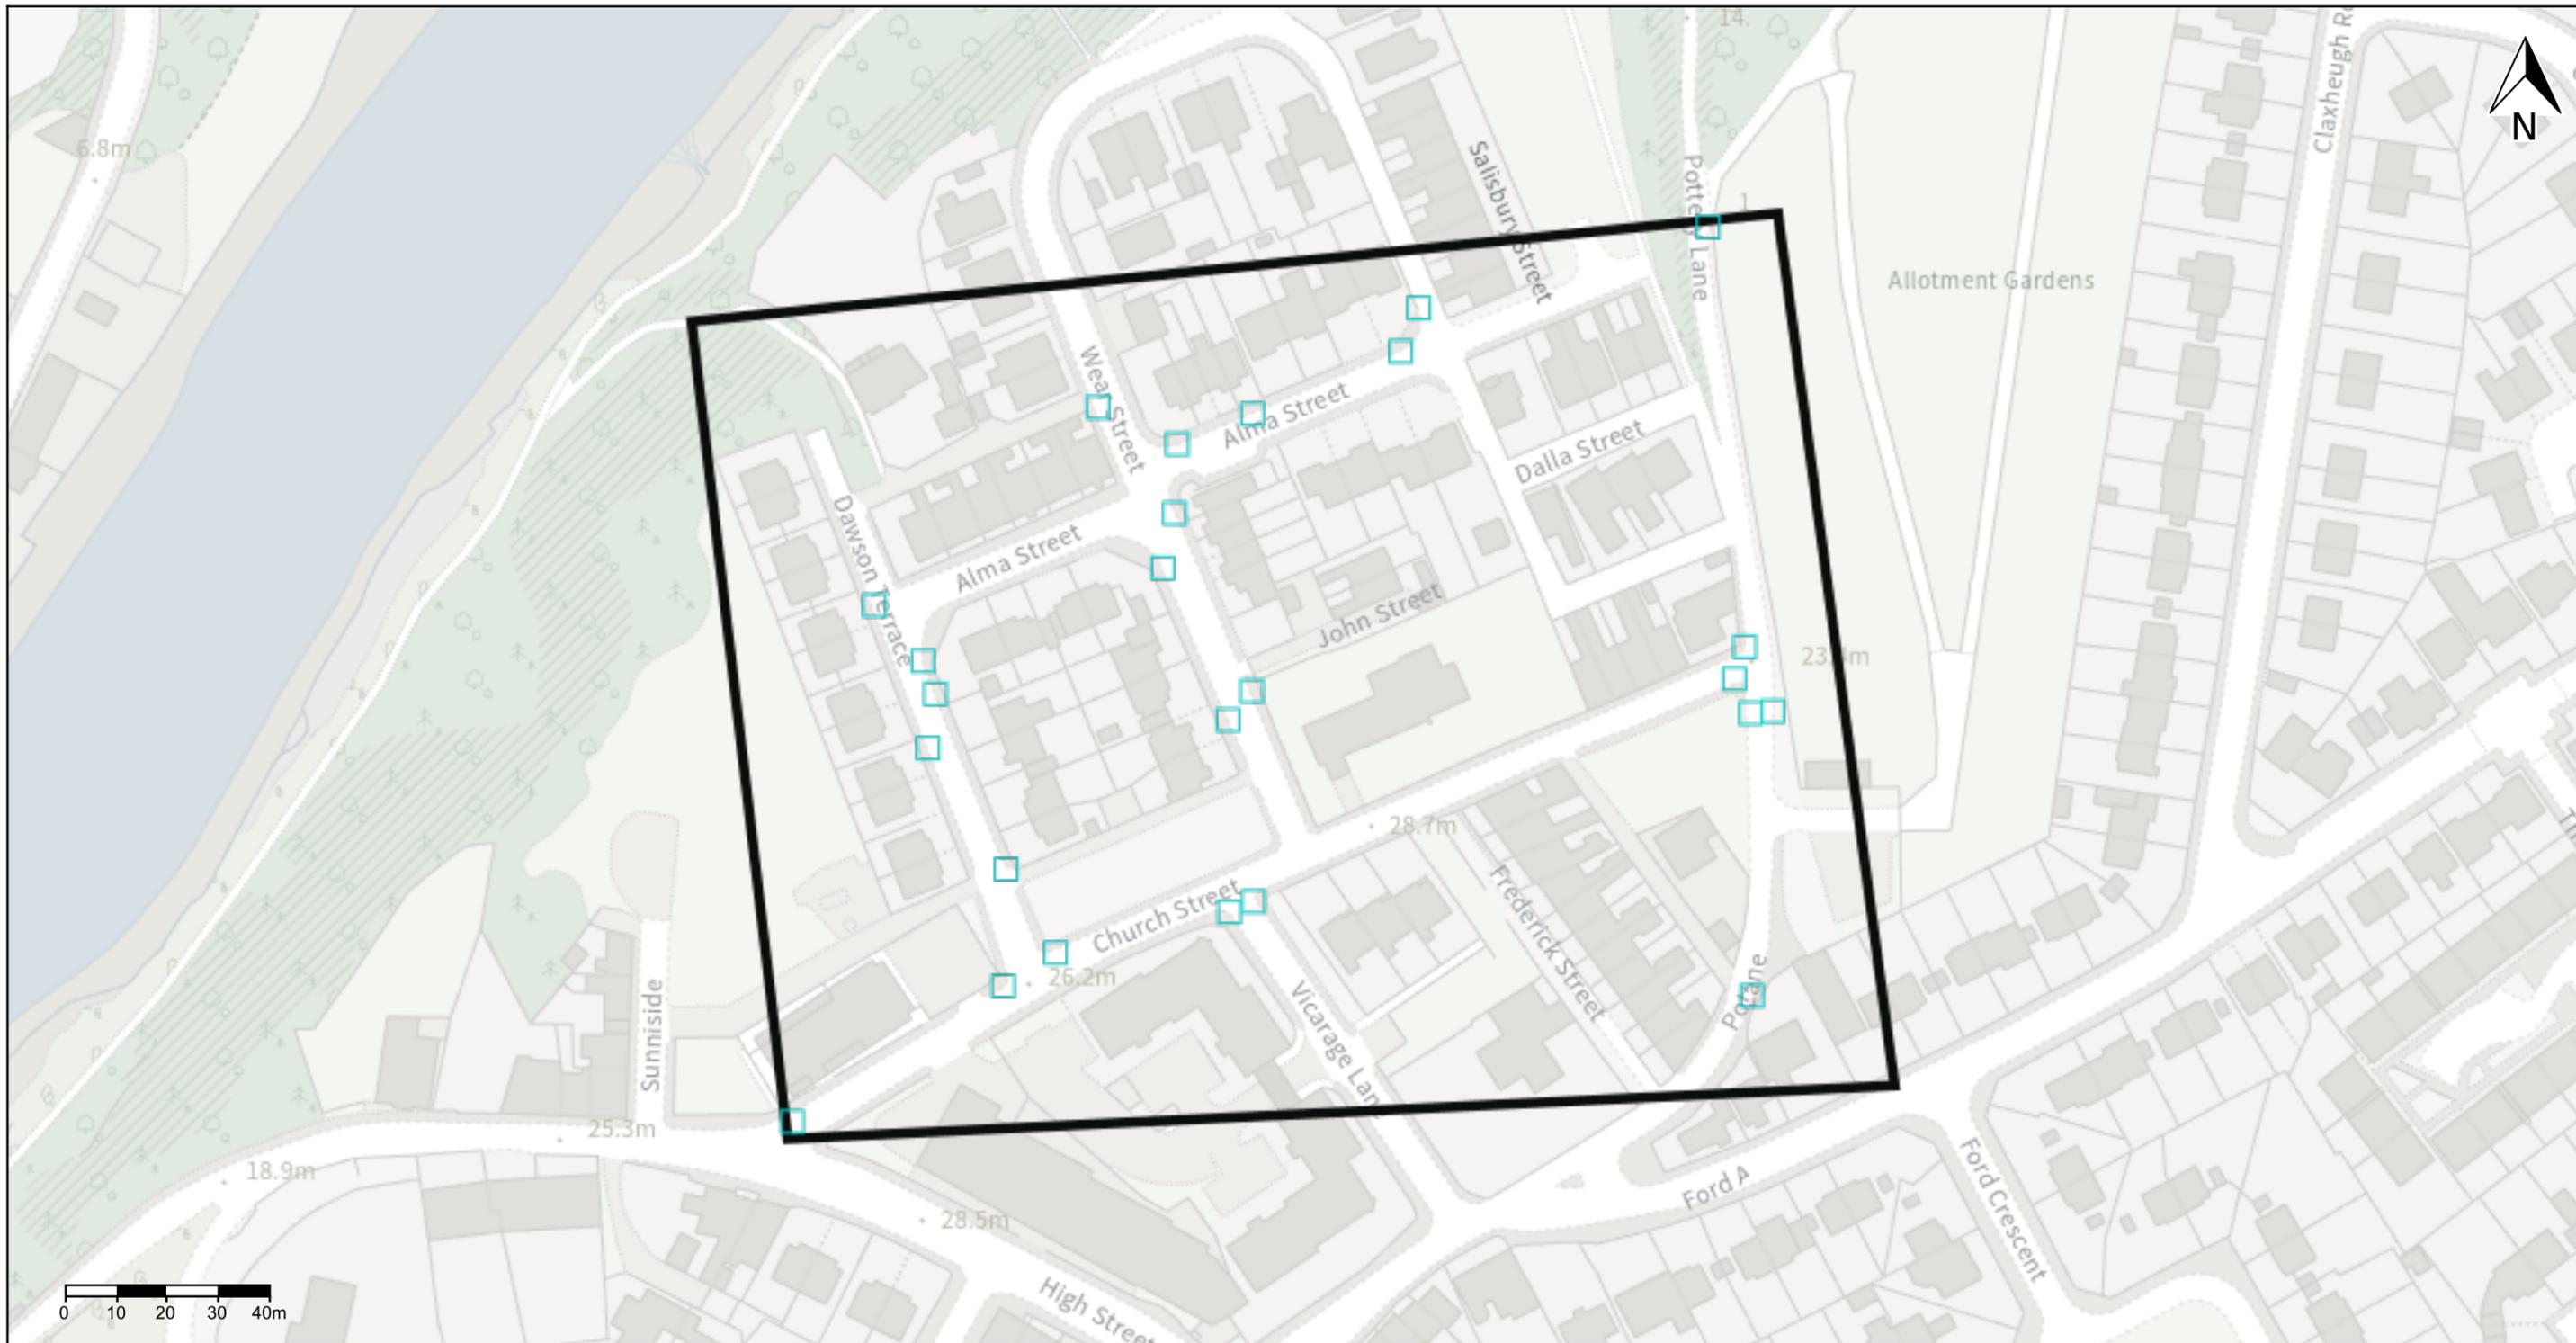


Scale: 1:1250 Page size: A3 **Date generated:** 02/09/2025 **Job reference:** SMCSH

Disclaimer: This plan only shows data from the asset owner named in the page title; other apparatus may exist. Any individual disclaimer provided by this organisation is included earlier in this document. The information is provided without warranty and may not be accurate or complete. Always use safe digging practices as set out in HSG47 to verify apparatus positions. Annotations and dimension marks are displayed where they are provided by the originating organisation.

© Crown copyright and database rights 2025 OS 100038200. Use of this data is subject to terms and conditions.

- /// Sensitive asset (approximate)
- Overground site
- Underground site
- ▲ Description
- ↔ Cross-section
- Asset property change
- Overground point asset
- Underground point asset
- Overground line asset
- Underground line asset

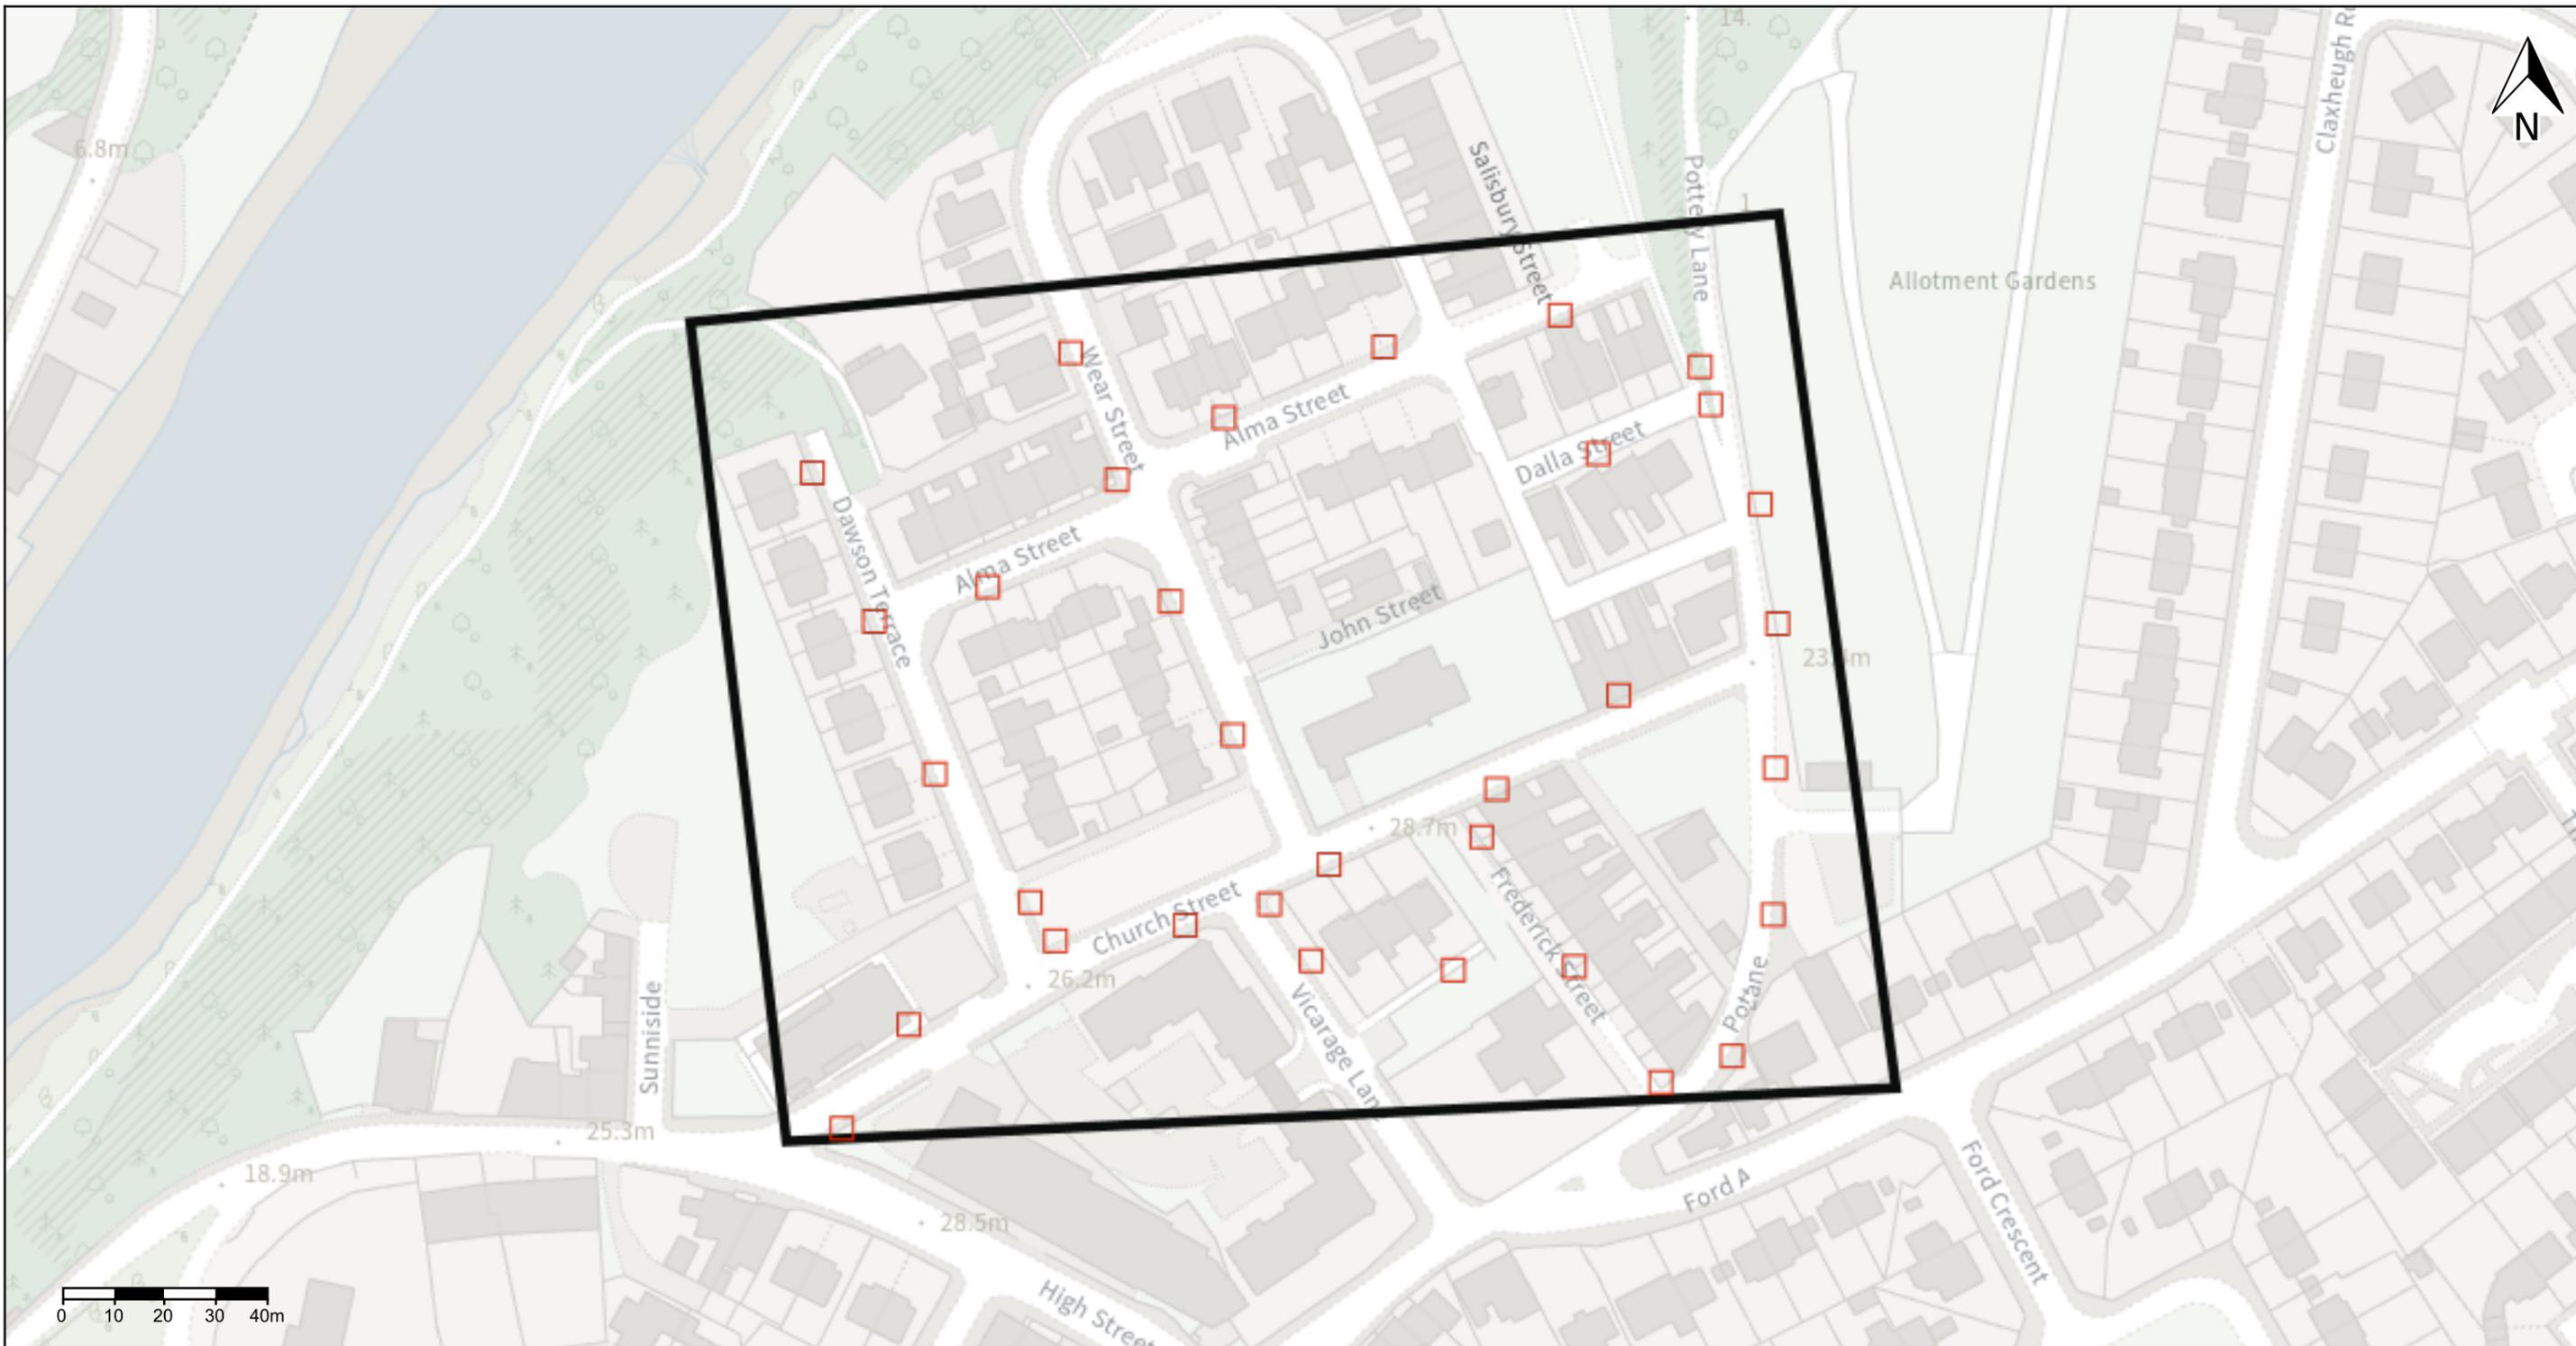


Scale: 1:1250 Page size: A3 **Date generated:** 02/09/2025 **Job reference:** SMCSH

Disclaimer: This plan only shows data from the asset owner named in the page title; other apparatus may exist. Any individual disclaimer provided by this organisation is included earlier in this document. The information is provided without warranty and may not be accurate or complete. Always use safe digging practices as set out in HSG47 to verify apparatus positions. Annotations and dimension marks are displayed where they are provided by the originating organisation.

© Crown copyright and database rights 2025 OS 100038200. Use of this data is subject to terms and conditions.

- /// Sensitive asset (approximate)
- Overground site
- Underground site
- ▲ Description
- ↔ Cross-section
- Asset property change
- Overground point asset
- Underground point asset
- Overground line asset
- Underground line asset

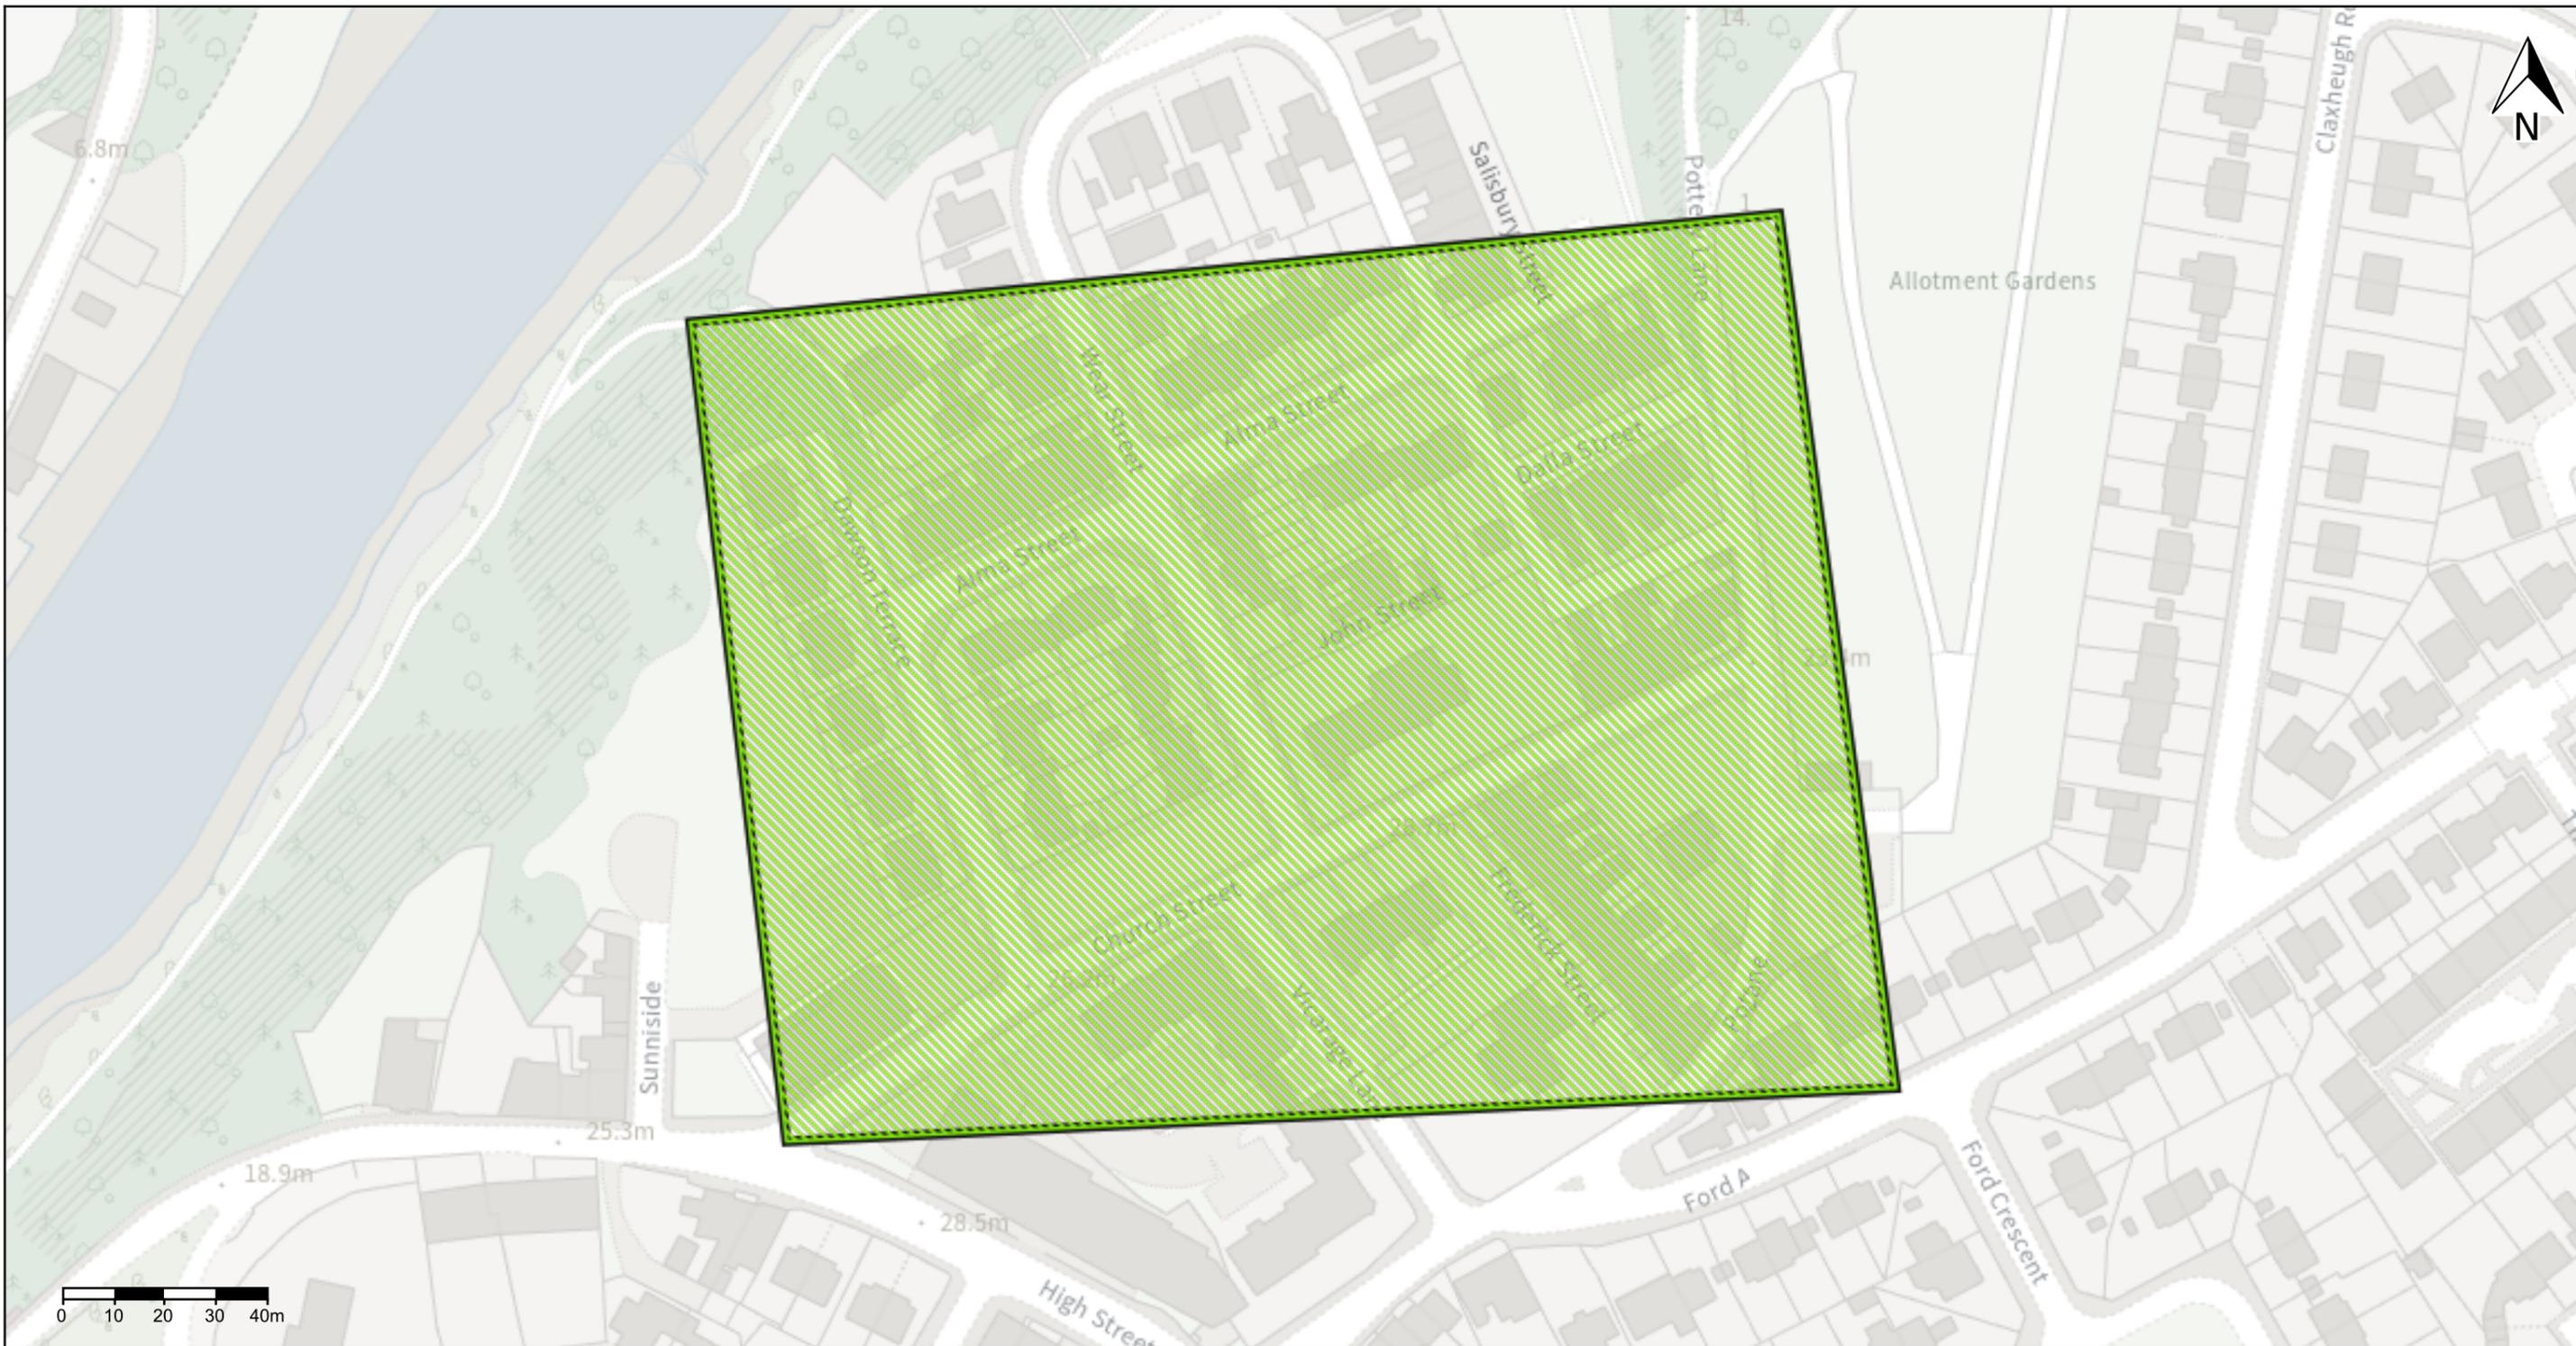


Scale: 1:1250 Page size: A3 **Date generated:** 02/09/2025 **Job reference:** SMCSH

Disclaimer: This plan only shows data from the asset owner named in the page title; other apparatus may exist. Any individual disclaimer provided by this organisation is included earlier in this document. The information is provided without warranty and may not be accurate or complete. Always use safe digging practices as set out in HSG47 to verify apparatus positions. Annotations and dimension marks are displayed where they are provided by the originating organisation.

- Restricted planning area
- Protected site
- Protected asset

© Crown copyright and database rights 2025 OS 100038200. Use of this data is subject to terms and conditions.

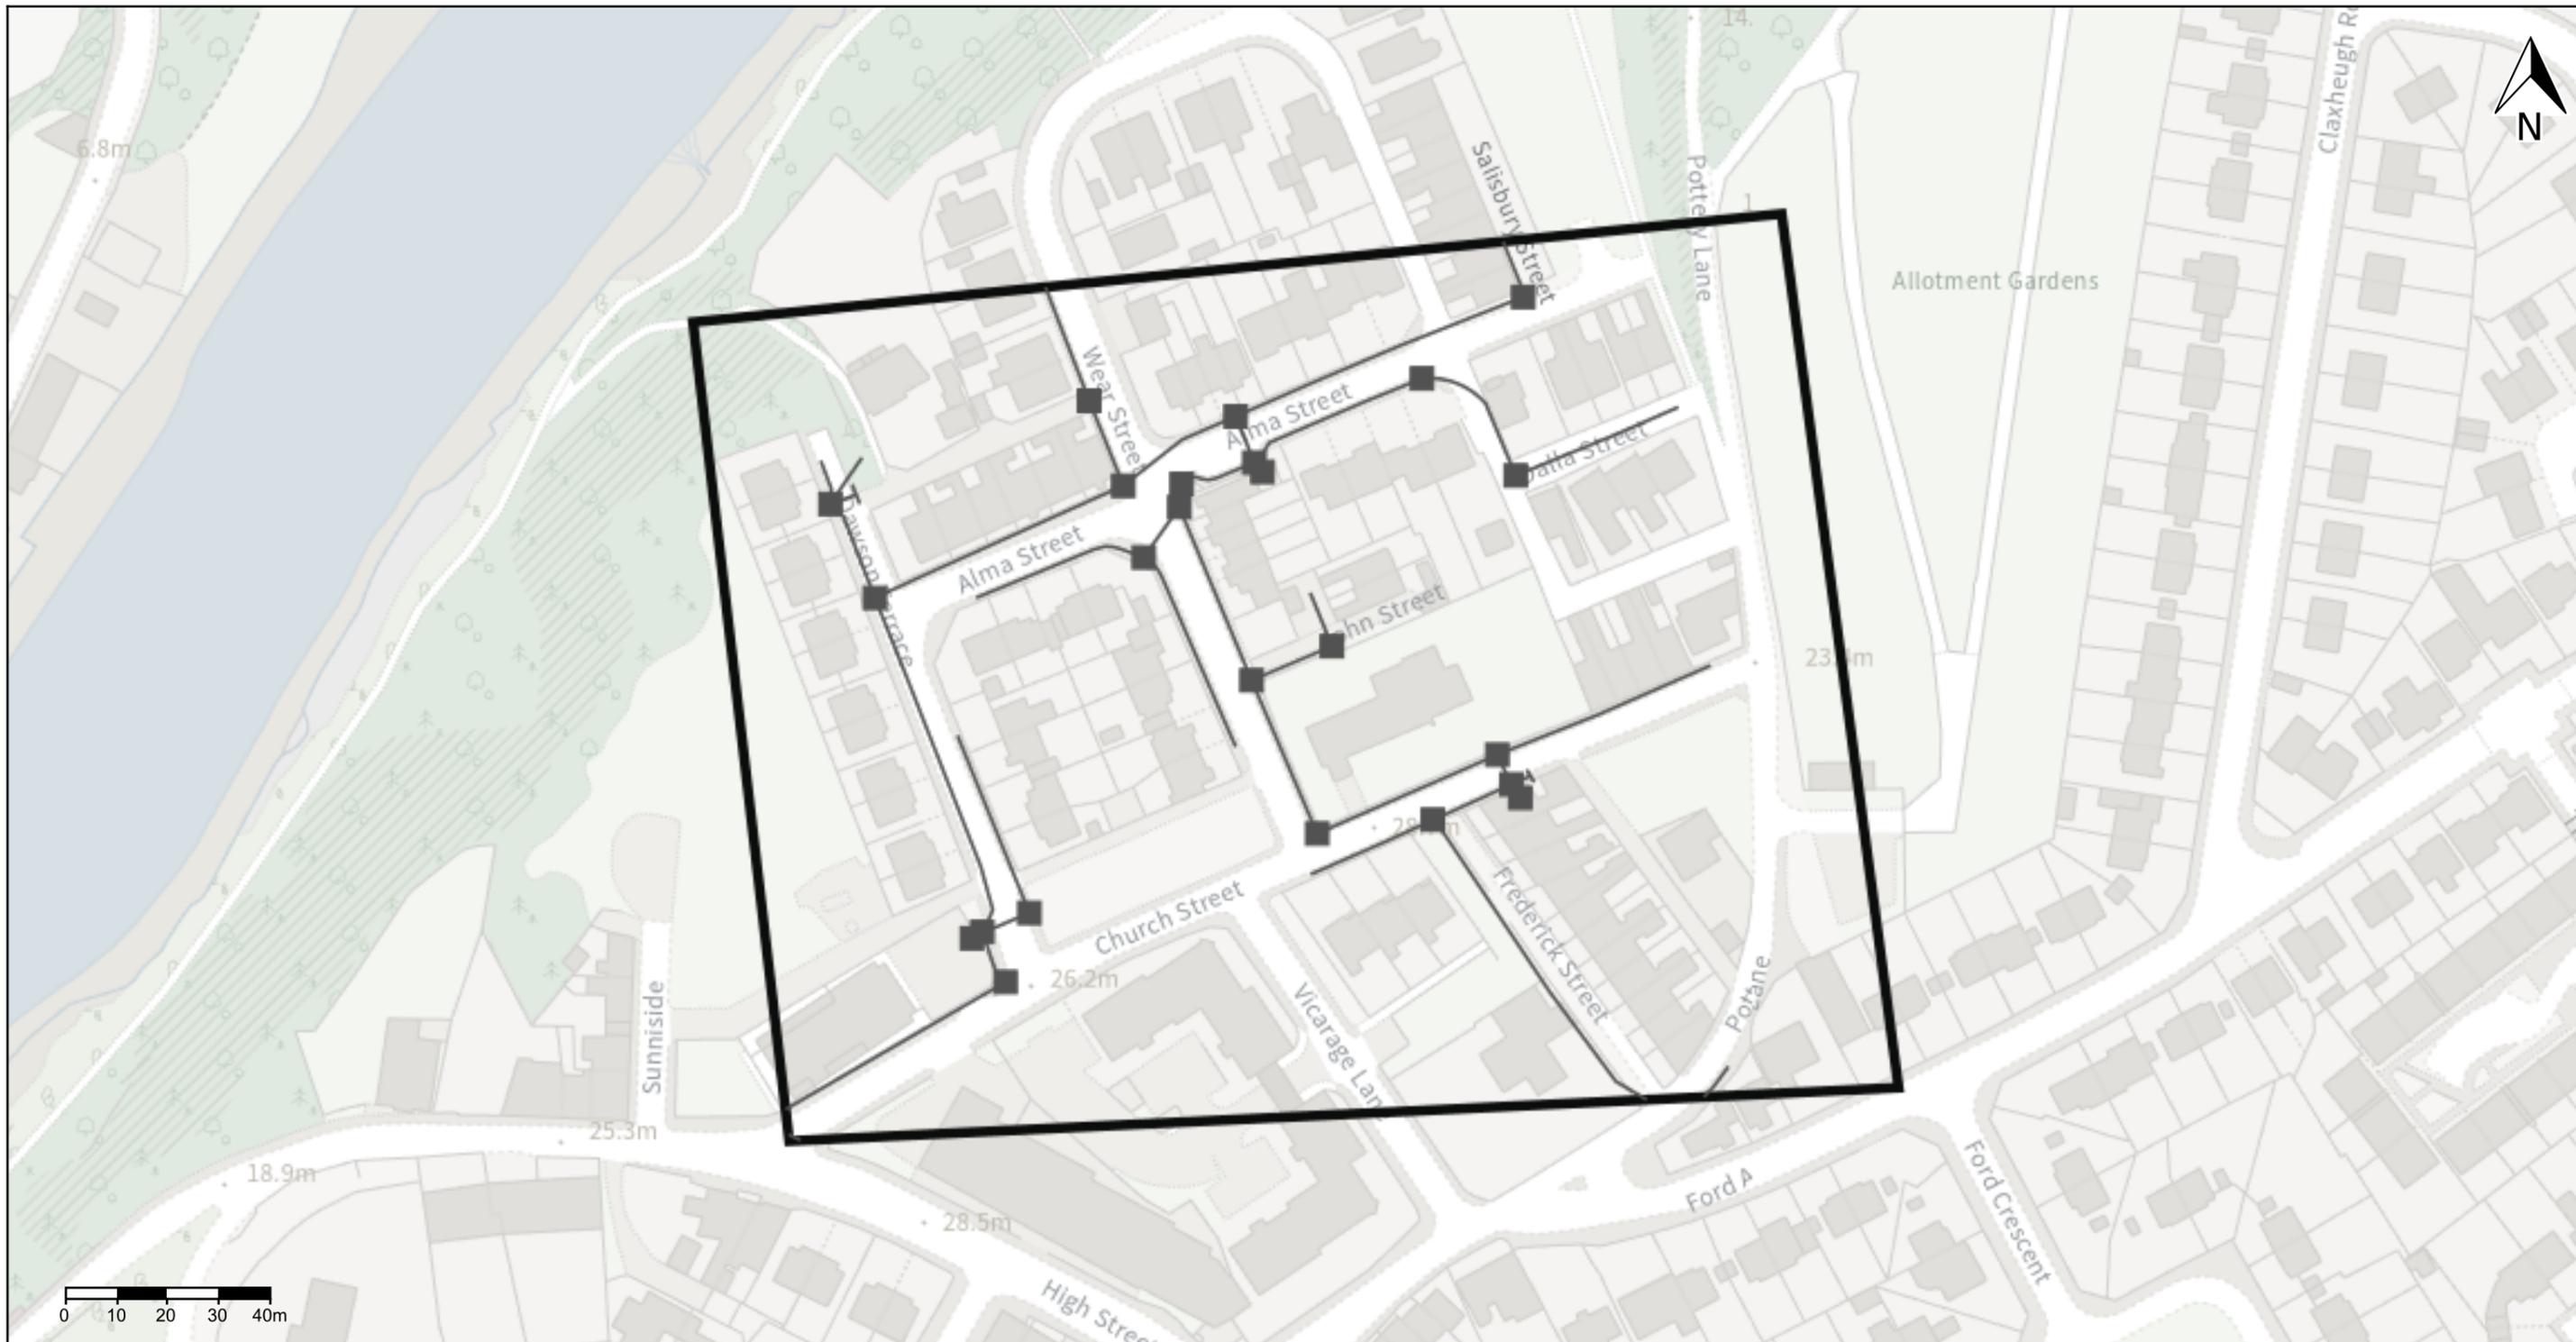


Scale: 1:1250 Page size: A3 **Date generated:** 02/09/2025 **Job reference:** SMCSH

Disclaimer: This plan only shows data from the asset owner named in the page title; other apparatus may exist. Any individual disclaimer provided by this organisation is included earlier in this document. The information is provided without warranty and may not be accurate or complete. Always use safe digging practices as set out in HSG47 to verify apparatus positions. Annotations and dimension marks are displayed where they are provided by the originating organisation.

© Crown copyright and database rights 2025 OS 100038200. Use of this data is subject to terms and conditions.

- Sensitive asset (approximate)
- Overground site
- Underground site
- Description
- Cross-section
- Asset property change
- Overground point asset
- Underground point asset
- Overground line asset
- Underground line asset

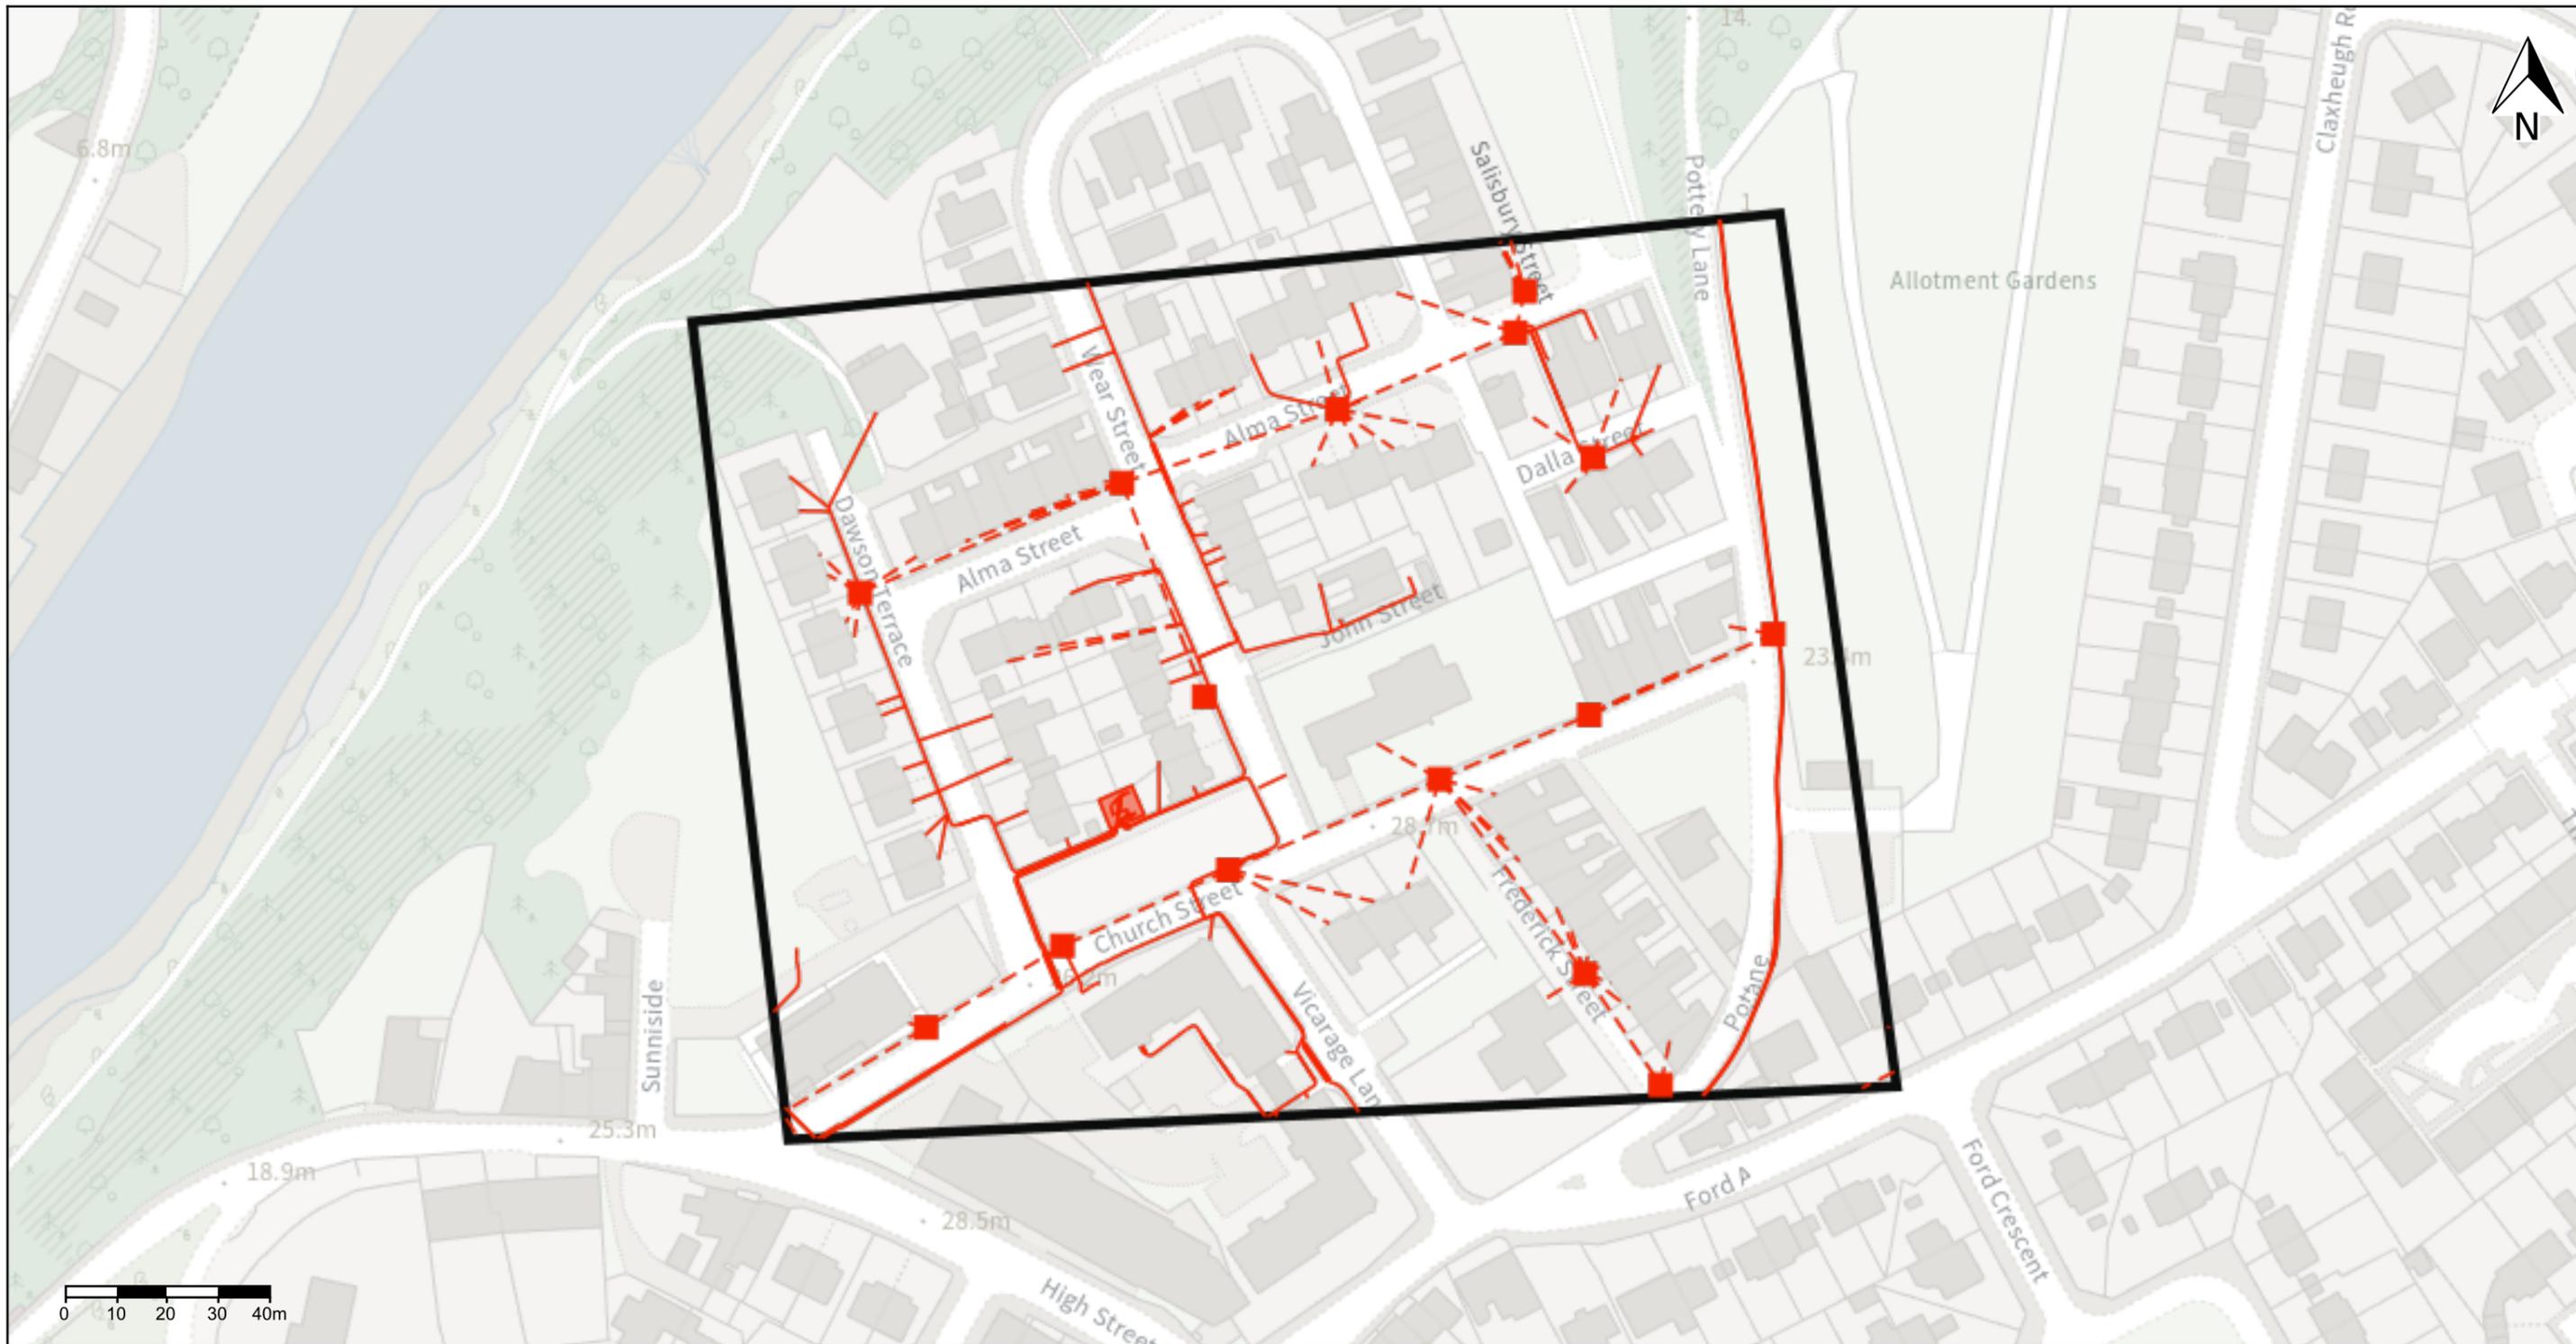


Scale: 1:1250 Page size: A3

Date generated: 02/09/2025 Job reference: SMCSH


Disclaimer: This plan only shows data from the asset owner named in the page title; other apparatus may exist. Any individual disclaimer provided by this organisation is included earlier in this document. The information is provided without warranty and may not be accurate or complete. Always use safe digging practices as set out in HSG47 to verify apparatus positions. Annotations and dimension marks are displayed where they are provided by the originating organisation.

© Crown copyright and database rights 2025 OS 100038200. Use of this data is subject to terms and conditions.

- Sensitive asset (approximate)
- Overground site
- Underground site
- ▲ Description
- ↔ Cross-section
- Asset property change
- Overground point asset
- Underground point asset
- Overground line asset
- Underground line asset

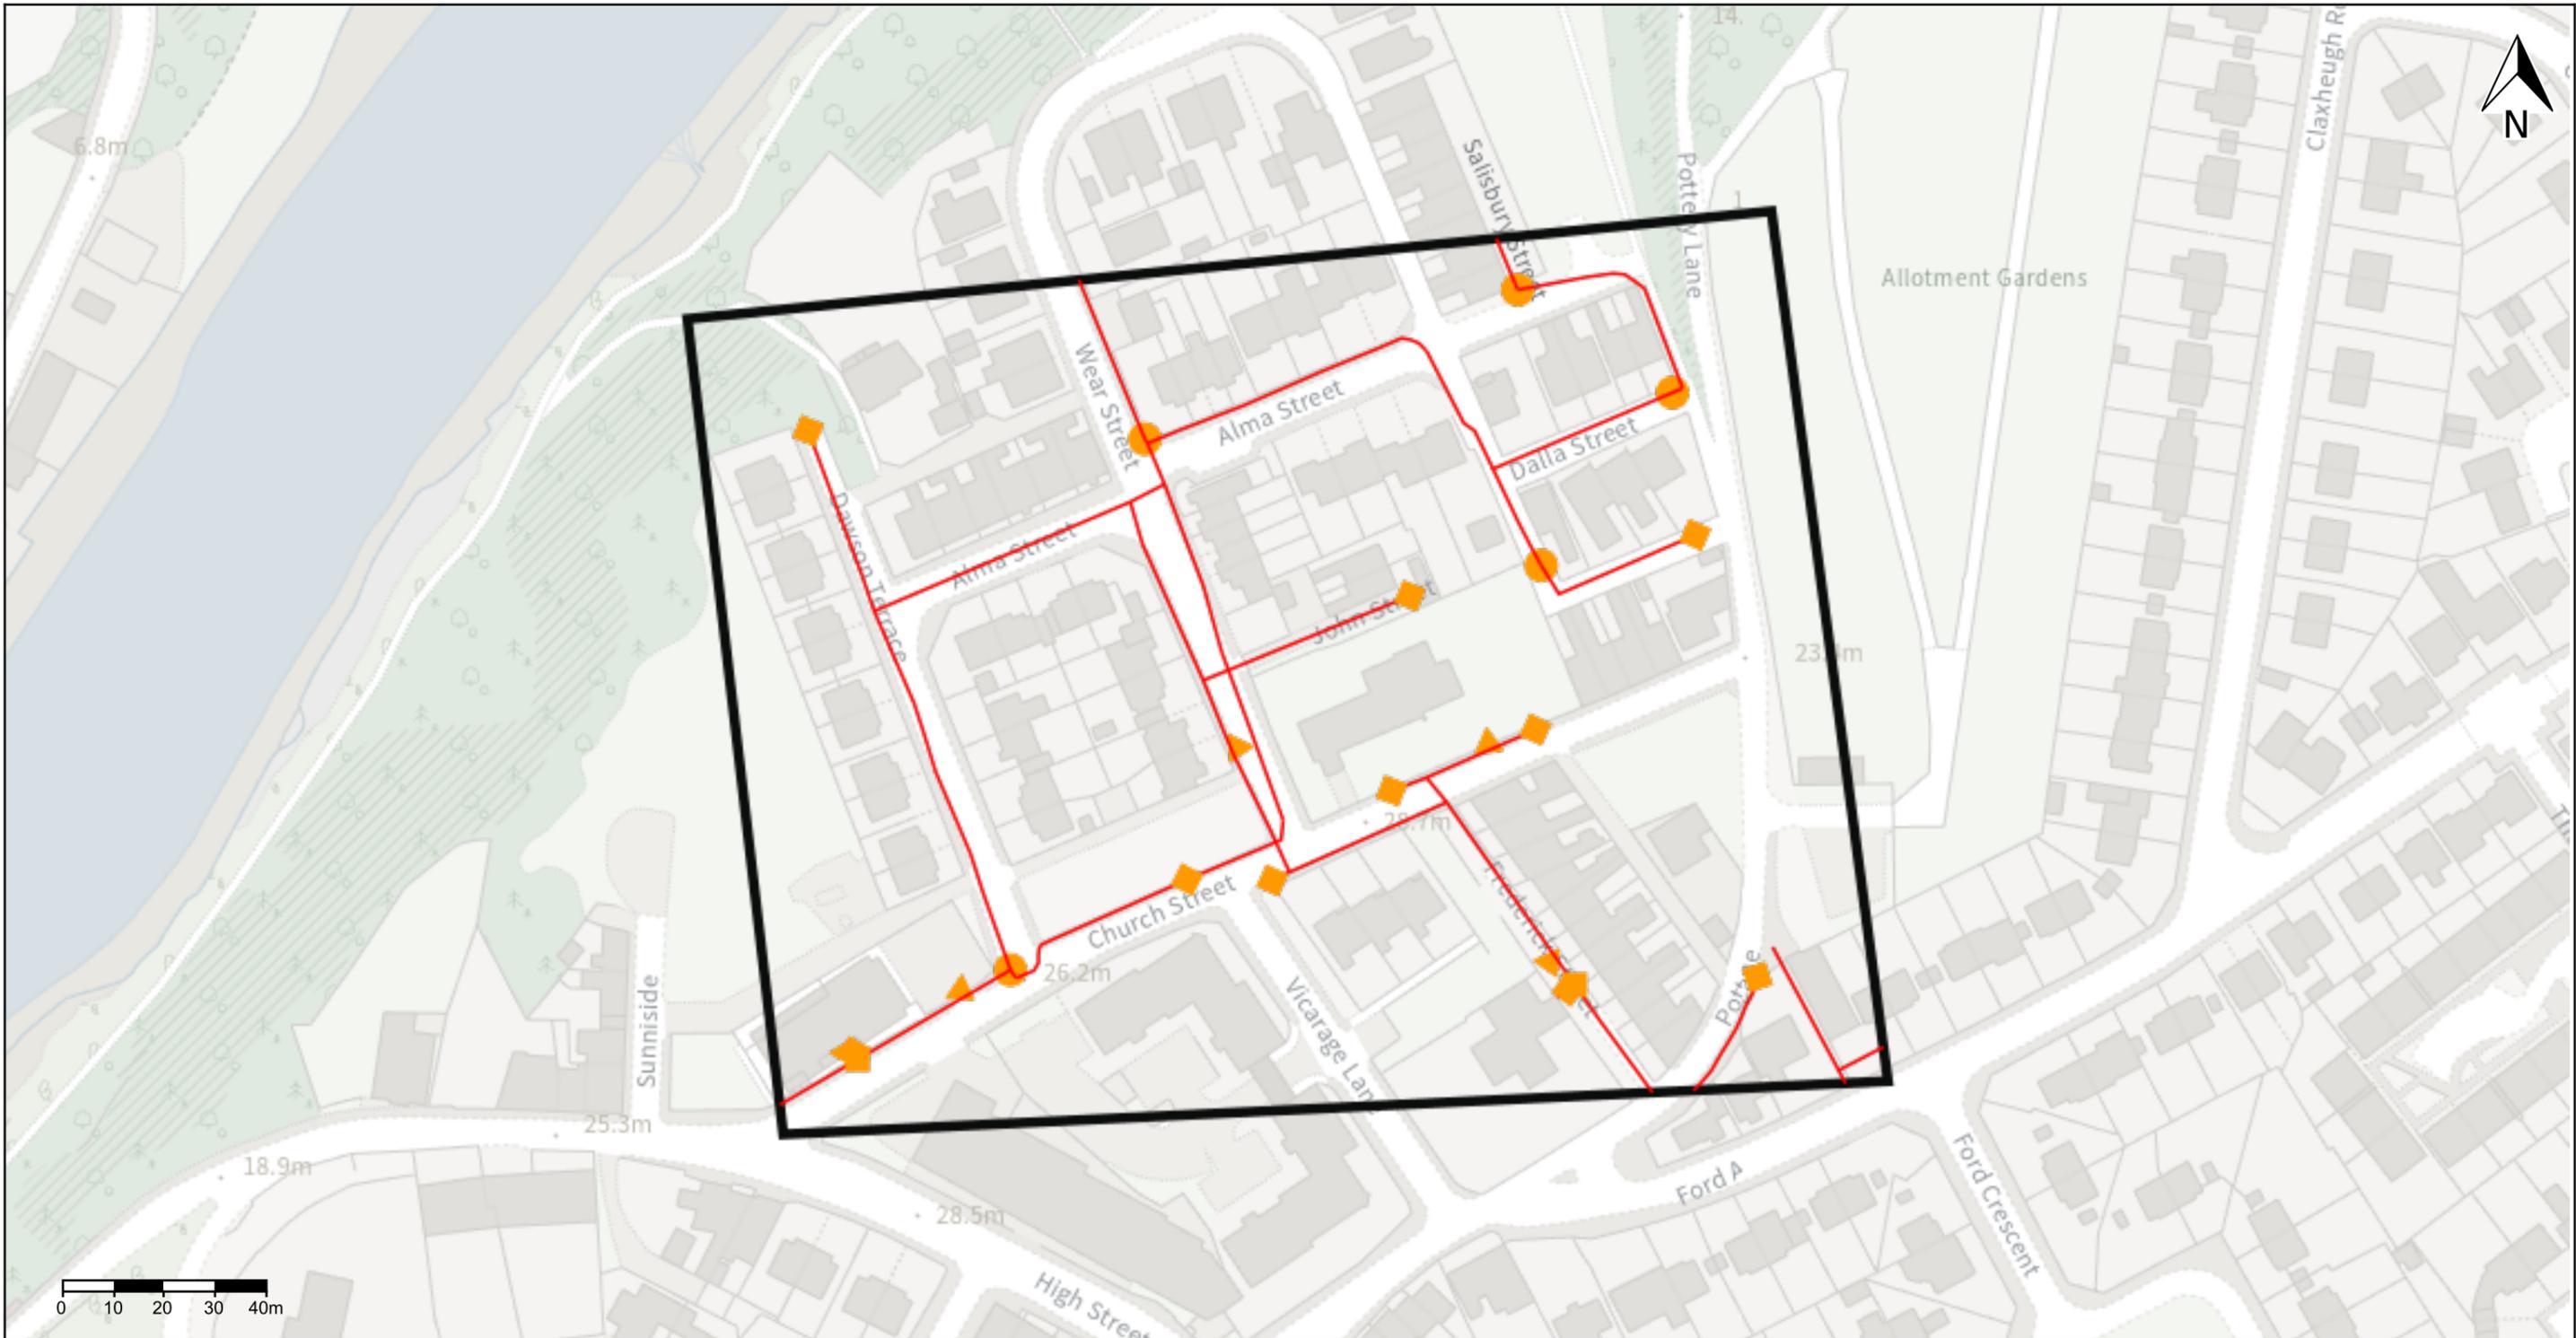

<p>Scale: 1:1250 Page size: A3</p>	<p>Date generated: 02/09/2025 Job reference: SMCSH</p>	<table border="0"> <tr> <td>○</td><td>Cathodic</td> <td>—</td><td>Low pressure line</td> </tr> <tr> <td>○—</td><td>Capped end</td> <td>—</td><td>Medium pressure line</td> </tr> <tr> <td>○—○</td><td>Regulator</td> <td>—</td><td>Intermediate pressure line</td> </tr> <tr> <td>○—○—○</td><td>Pressure reduction</td> <td>—</td><td>Local high pressure line</td> </tr> <tr> <td>○—○—○—○</td><td>Syphon</td> <td>—</td><td>National high pressure line</td> </tr> <tr> <td>○—○—○—○—○</td><td>Tee</td> <td>—</td><td>Underground line asset</td> </tr> <tr> <td>△</td><td>Trap</td> <td></td><td></td> </tr> <tr> <td>⊗</td><td>Valve</td> <td></td><td></td> </tr> <tr> <td>■</td><td>Underground point asset</td> <td></td><td></td> </tr> </table>	○	Cathodic	—	Low pressure line	○—	Capped end	—	Medium pressure line	○—○	Regulator	—	Intermediate pressure line	○—○—○	Pressure reduction	—	Local high pressure line	○—○—○—○	Syphon	—	National high pressure line	○—○—○—○—○	Tee	—	Underground line asset	△	Trap			⊗	Valve			■	Underground point asset		
○	Cathodic		—	Low pressure line																																		
○—	Capped end		—	Medium pressure line																																		
○—○	Regulator	—	Intermediate pressure line																																			
○—○—○	Pressure reduction	—	Local high pressure line																																			
○—○—○—○	Syphon	—	National high pressure line																																			
○—○—○—○—○	Tee	—	Underground line asset																																			
△	Trap																																					
⊗	Valve																																					
■	Underground point asset																																					
<p>Disclaimer: This plan only shows data from the asset owner named in the page title; other apparatus may exist. Any individual disclaimer provided by this organisation is included earlier in this document. The information is provided without warranty and may not be accurate or complete. Always use safe digging practices as set out in HSG47 to verify apparatus positions. Annotations and dimension marks are displayed where they are provided by the originating organisation.</p>																																						
<p>© Crown copyright and database rights 2025 OS 100038200. Use of this data is subject to terms and conditions.</p>																																						

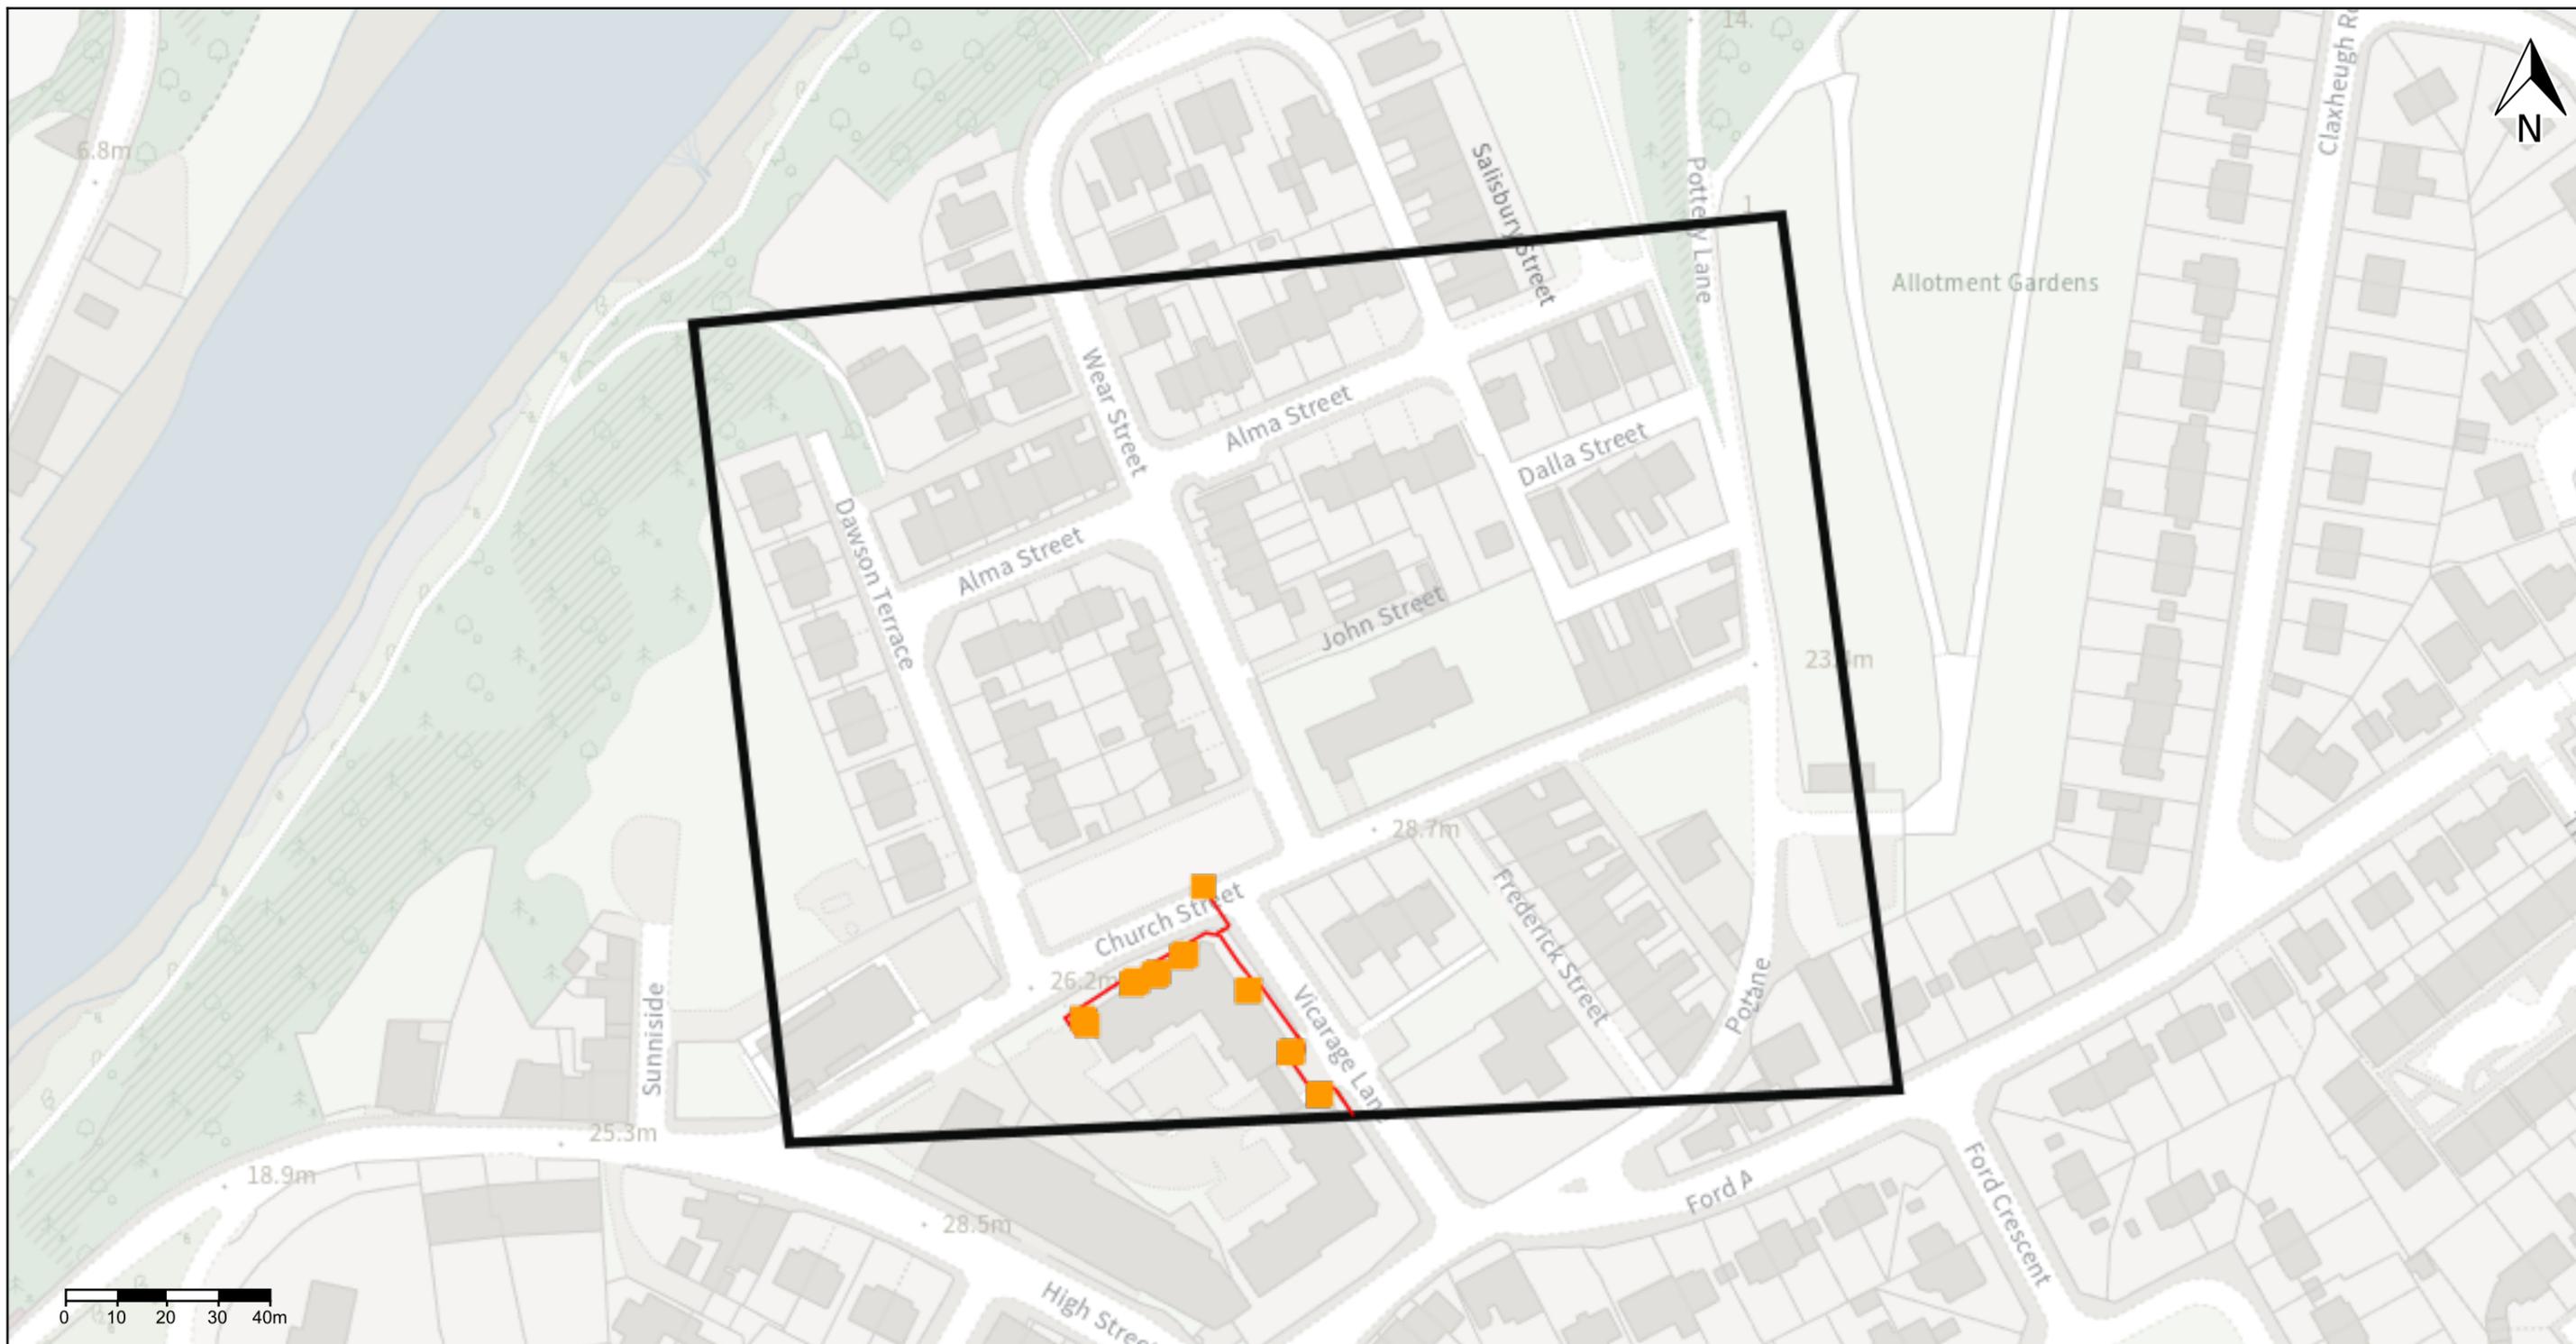


Scale: 1:1250 Page size: A3

Date generated: 02/09/2025 Job reference: SMCSH

Disclaimer: This plan only shows data from the asset owner named in the page title; other apparatus may exist. Any individual disclaimer provided by this organisation is included earlier in this document. The information is provided without warranty and may not be accurate or complete. Always use safe digging practices as set out in HSG47 to verify apparatus positions. Annotations and dimension marks are displayed where they are provided by the originating organisation.

- Cathodic
- Capped end
- Regulator
- Pressure reduction
- Syphon
- Tee
- Trap
- Valve
- Underground point asset
- Low pressure line
- Medium pressure line
- Intermediate pressure line
- Local high pressure line
- National high pressure line
- Underground line asset

© Crown copyright and database rights 2025 OS 100038200. Use of this data is subject to terms and conditions.

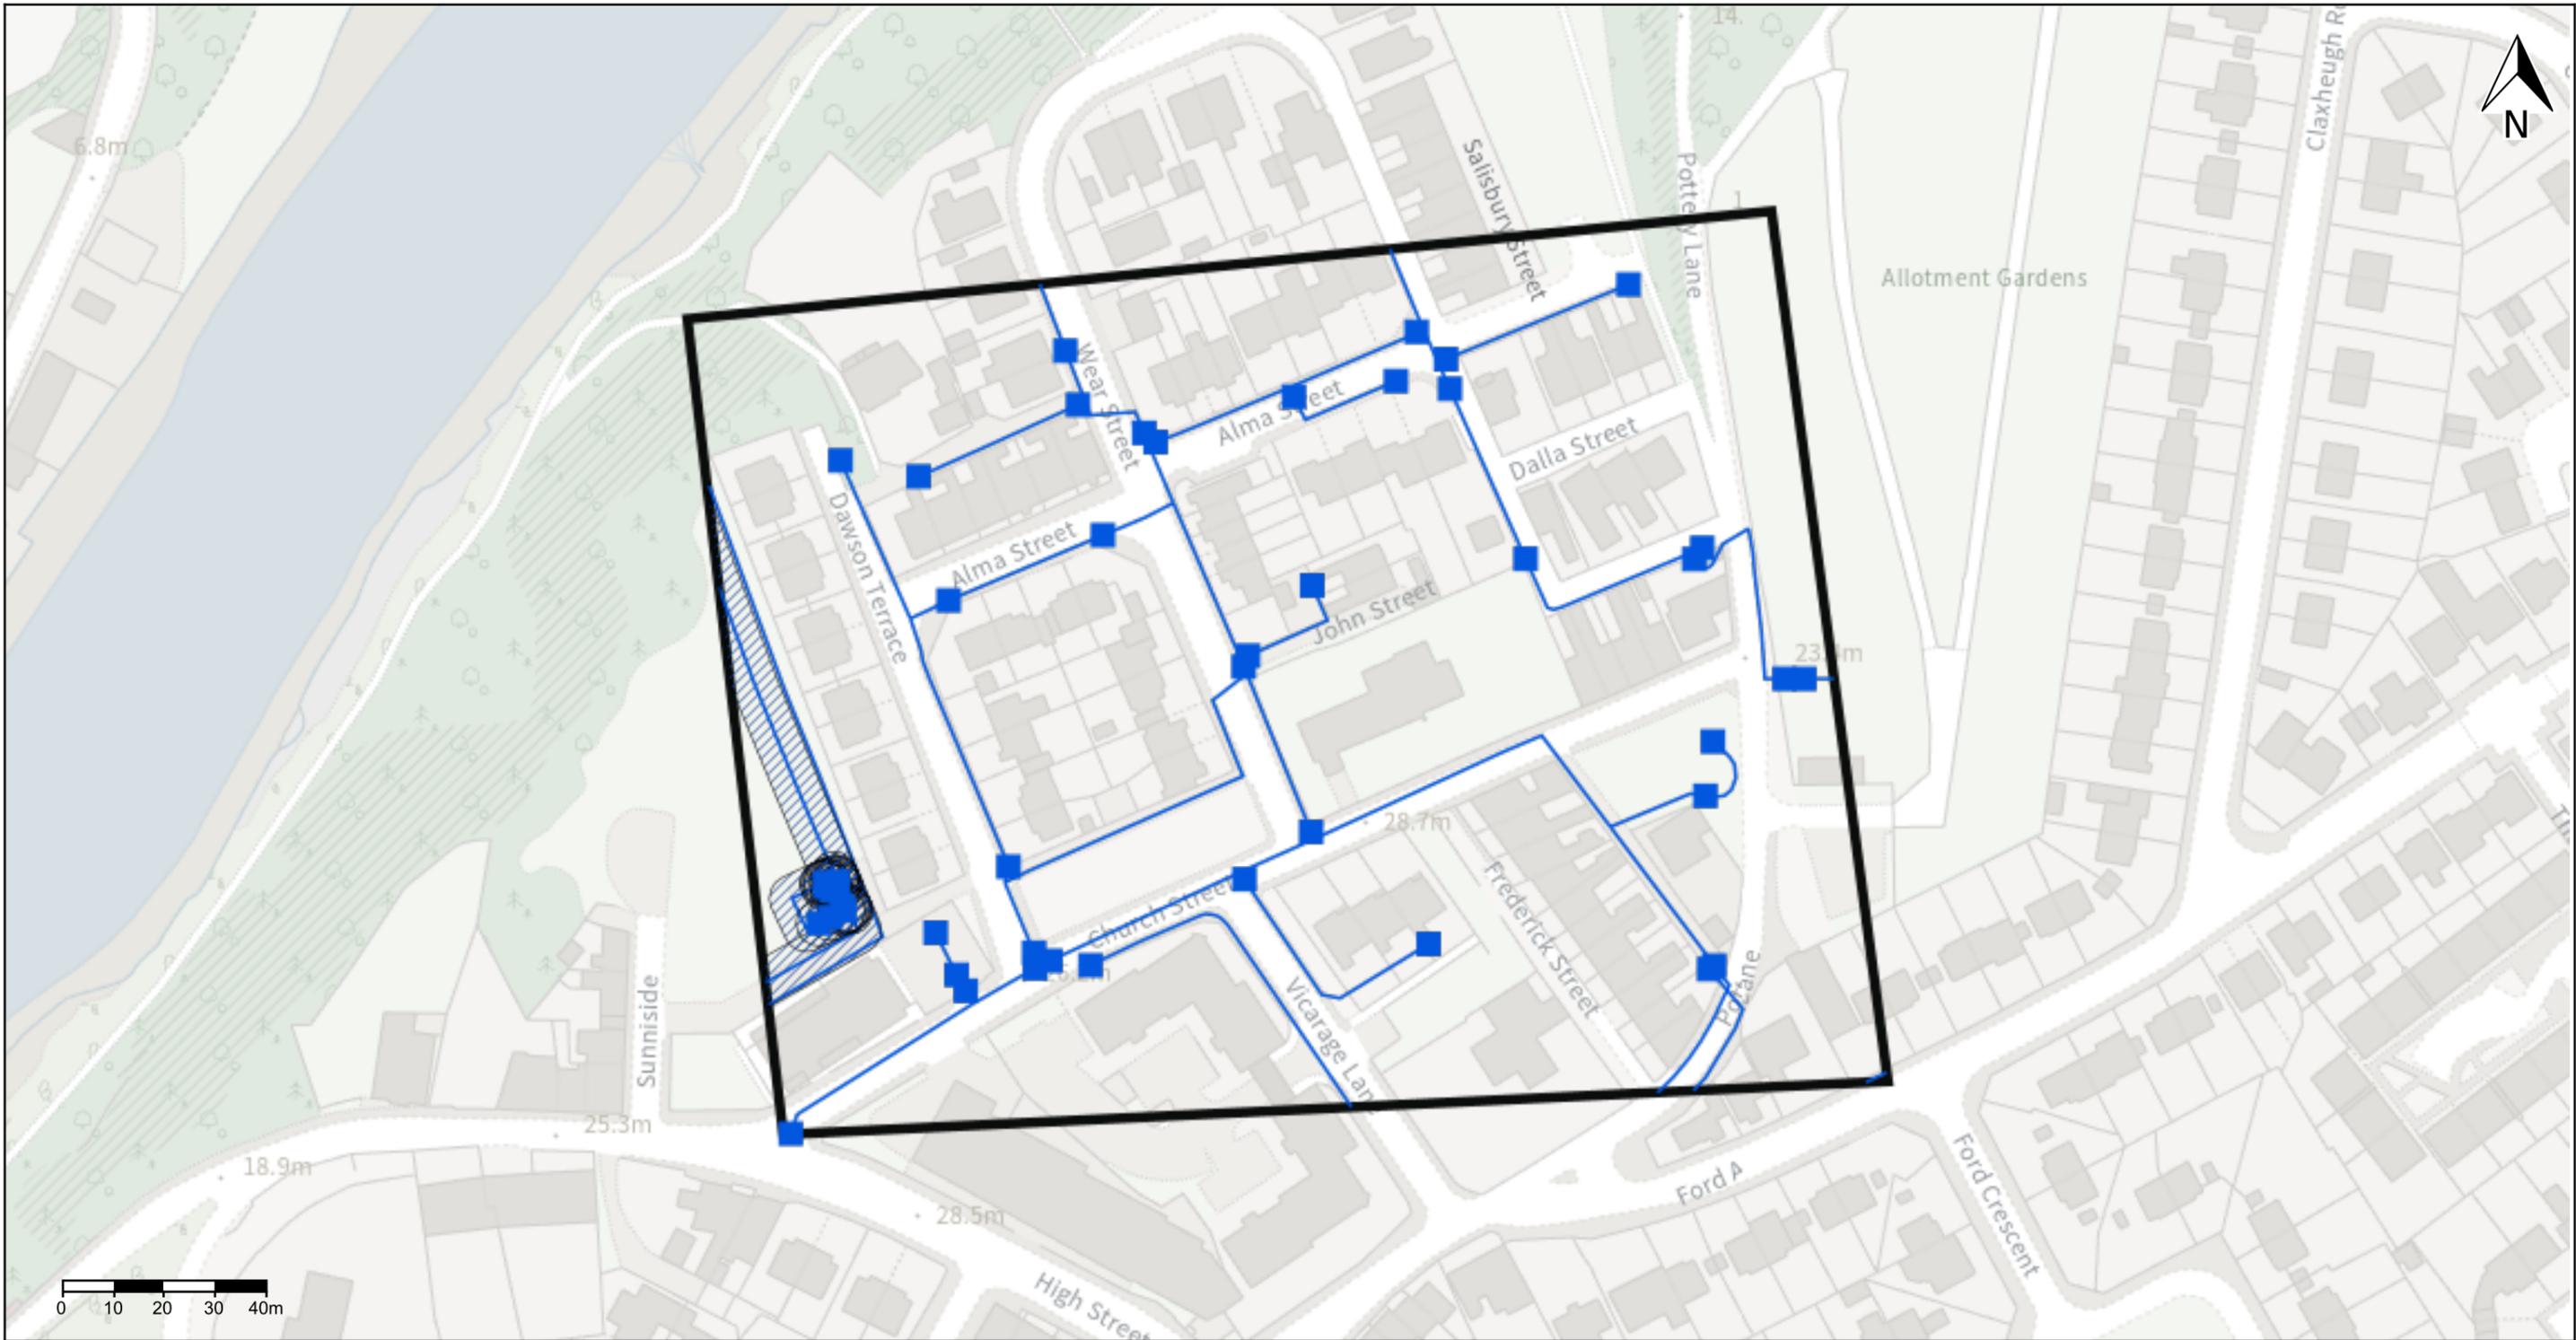


Scale: 1:1250 Page size: A3 **Date generated:** 02/09/2025 **Job reference:** SMCSH

Disclaimer: This plan only shows data from the asset owner named in the page title; other apparatus may exist. Any individual disclaimer provided by this organisation is included earlier in this document. The information is provided without warranty and may not be accurate or complete. Always use safe digging practices as set out in HSG47 to verify apparatus positions. Annotations and dimension marks are displayed where they are provided by the originating organisation.

© Crown copyright and database rights 2025 OS 100038200. Use of this data is subject to terms and conditions.

- Sensitive asset (approximate)
- Overground site
- Underground site
- Description
- Cross-section
- Asset property change
- Overground point asset
- Underground point asset
- Overground line asset
- Underground line asset

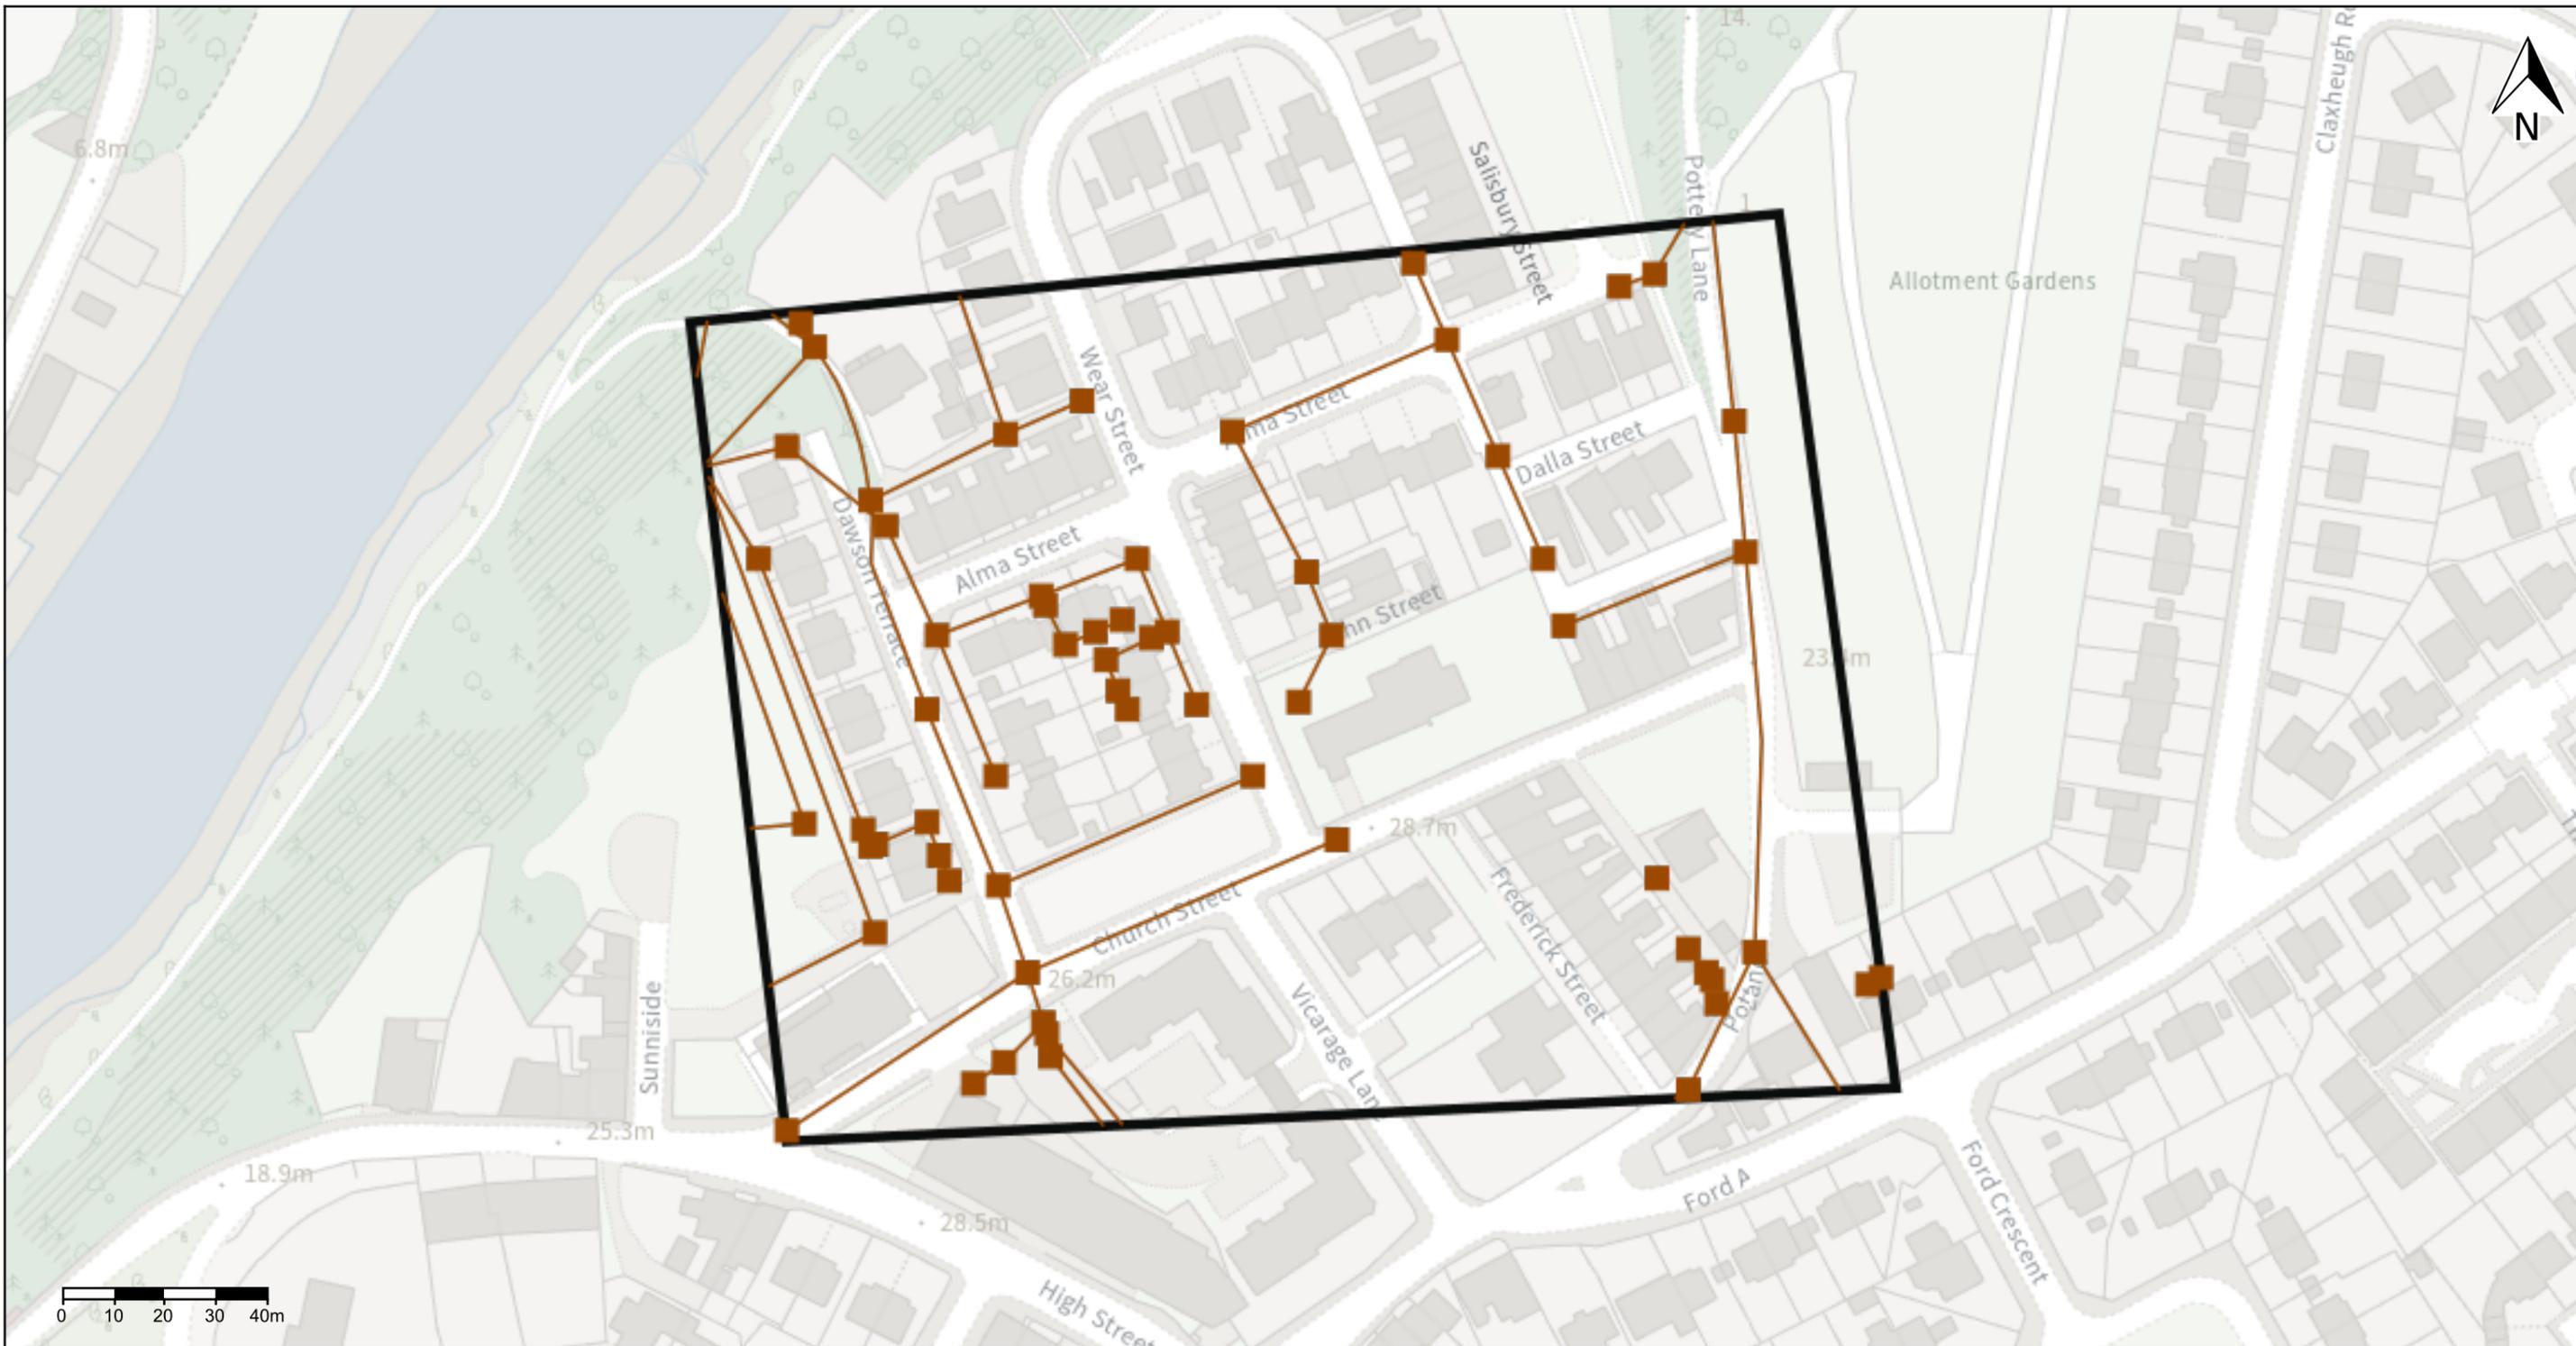


Scale: 1:1250 Page size: A3 Date generated: 02/09/2025 Job reference: SMCSH

Disclaimer: This plan only shows data from the asset owner named in the page title; other apparatus may exist. Any individual disclaimer provided by this organisation is included earlier in this document. The information is provided without warranty and may not be accurate or complete. Always use safe digging practices as set out in HSG47 to verify apparatus positions. Annotations and dimension marks are displayed where they are provided by the originating organisation.

© Crown copyright and database rights 2025 OS 100038200. Use of this data is subject to terms and conditions.

- Sensitive asset (approximate)
- Overground site
- Underground site
- ▲ Description
- ↔ Cross-section
- Asset property change
- Overground point asset
- Underground point asset
- Overground line asset
- Underground line asset

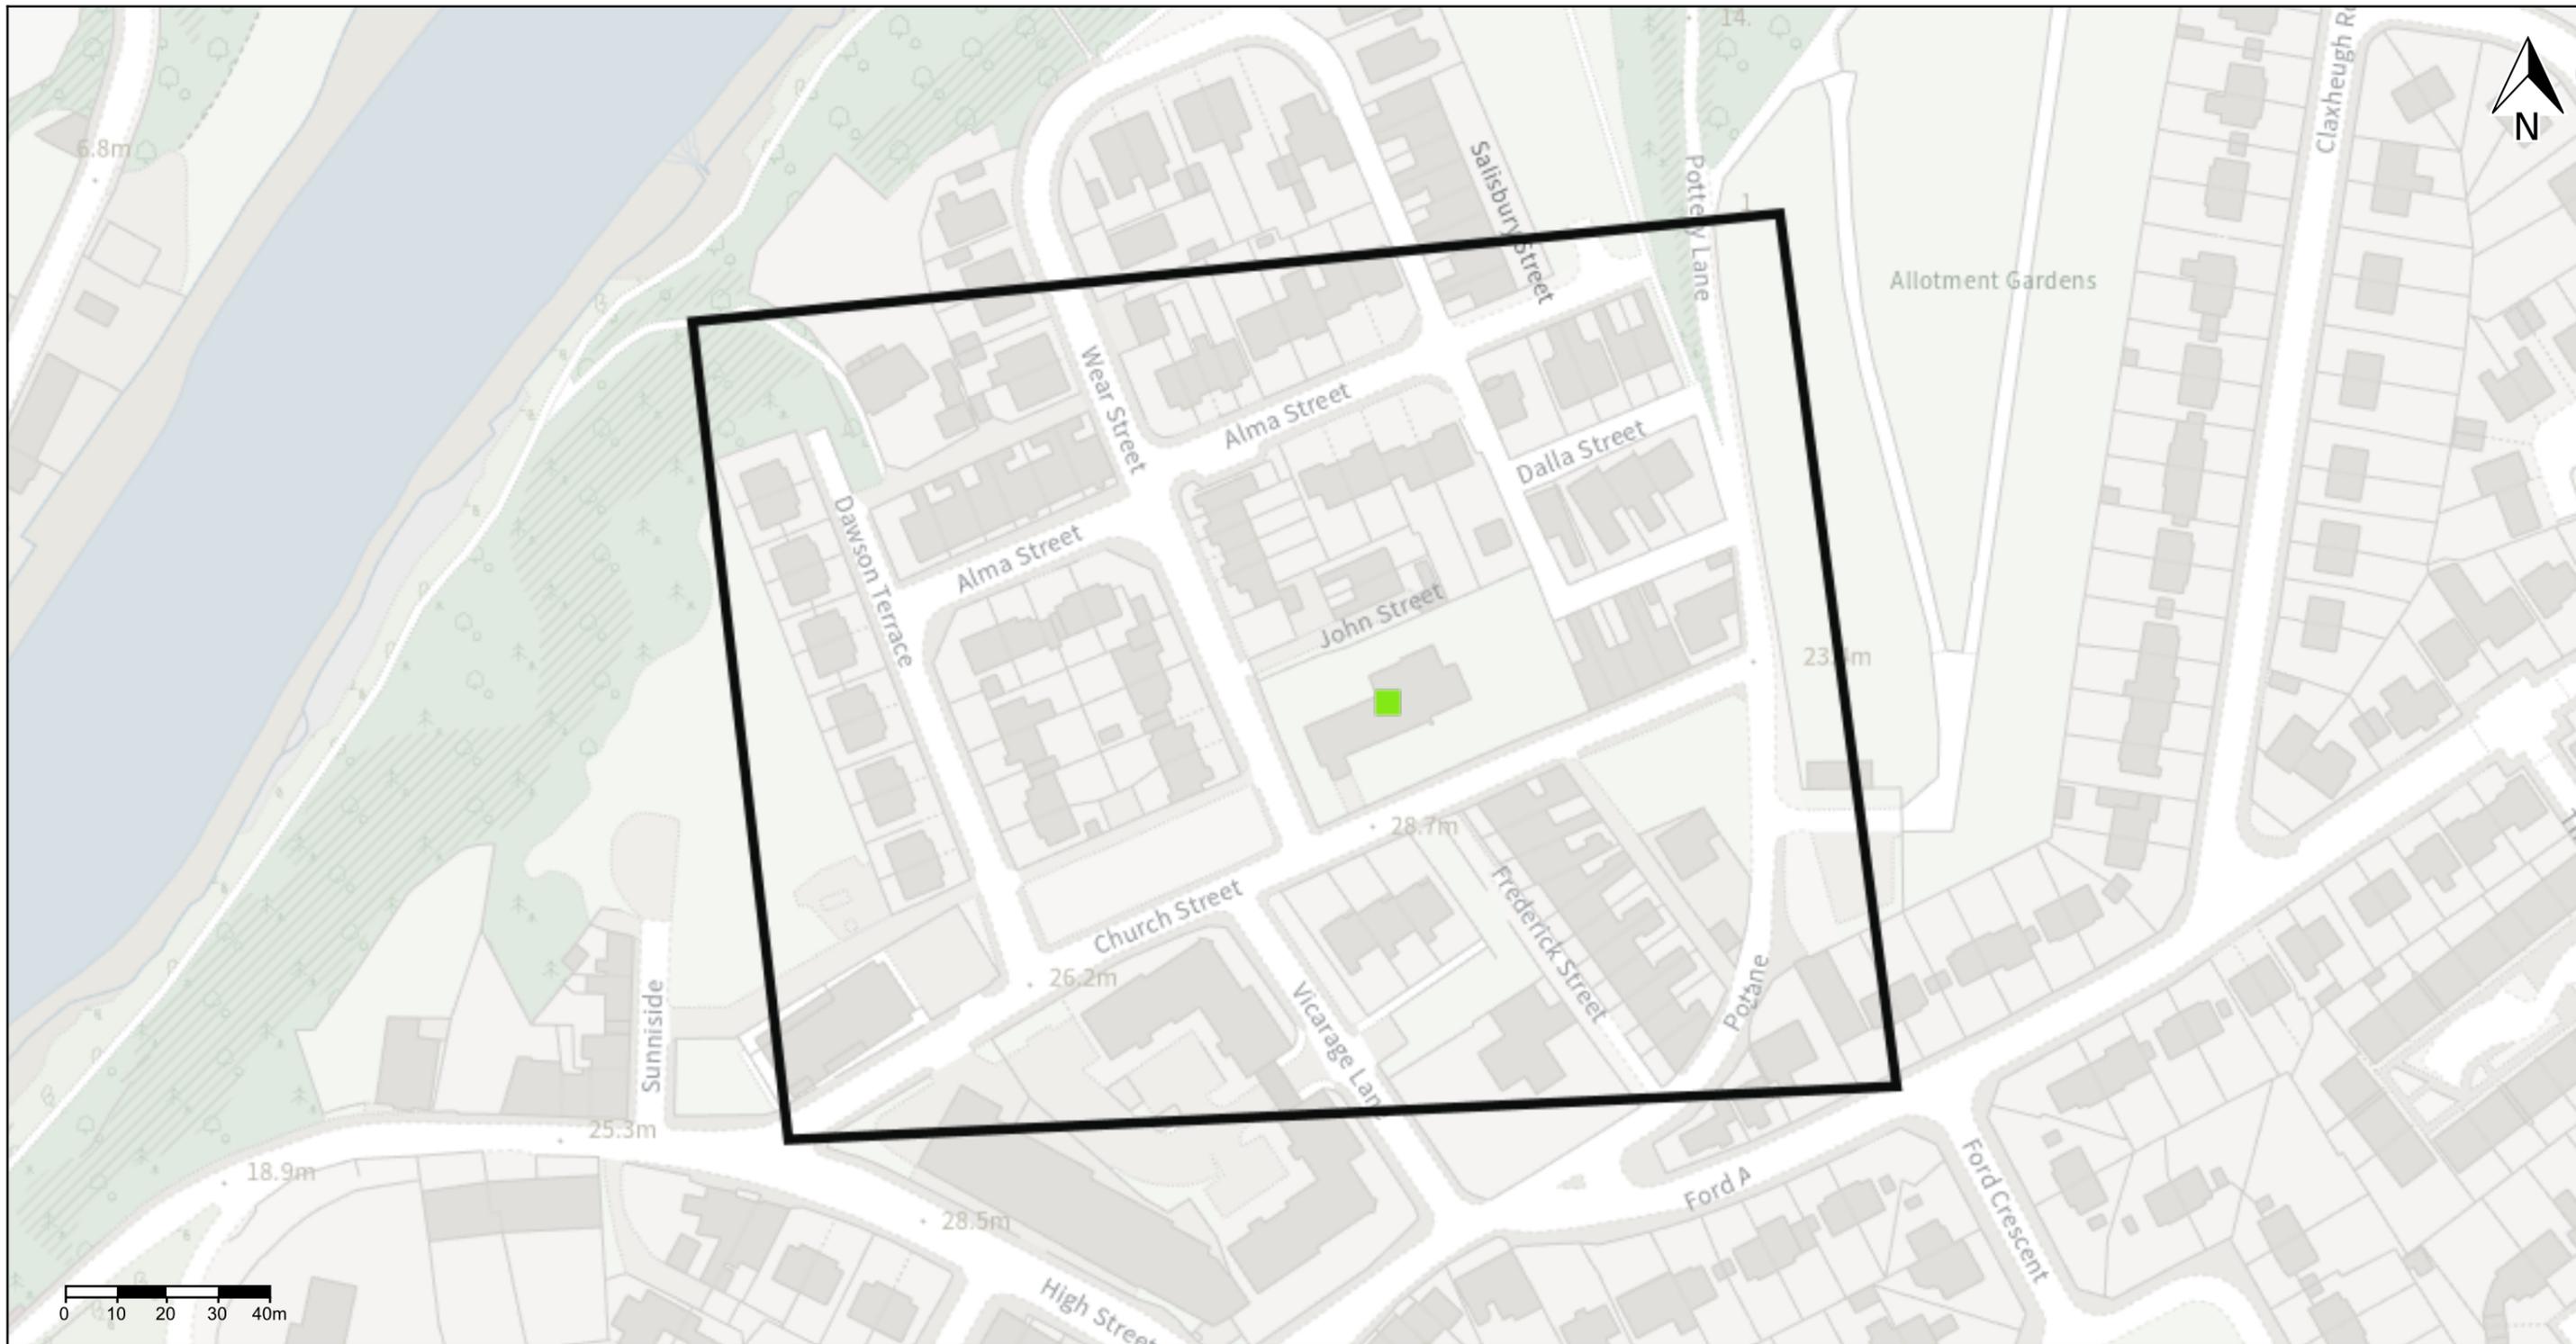

Scale: 1:1250 Page size: A3

Date generated: 02/09/2025 Job reference: SMCSH

Disclaimer: This plan only shows data from the asset owner named in the page title; other apparatus may exist. Any individual disclaimer provided by this organisation is included earlier in this document. The information is provided without warranty and may not be accurate or complete. Always use safe digging practices as set out in HSG47 to verify apparatus positions. Annotations and dimension marks are displayed where they are provided by the originating organisation.

- Restricted planning area
- Protected site
- Protected asset

© Crown copyright and database rights 2025 OS 100038200. Use of this data is subject to terms and conditions.